





VINCITORE WELLNESS

THE WORLD 'S

JARGEST DESIGNER WELLNESS

• RESIDENTIAL TOWER •

CLICK HERE TO WATCH THE VIDEO











Welcome Home to *Nature's Embrace* 

# THE EMERALD RESERVE



Vincitore Vitale Cafe



Bliss Lounge



Timeless Falls





Nourish Your *Mind*, *Body*, & *Soul* 

# THE VITALTY SANCTUARY











Herb Garden









Welcome to Your Own *Private Forest* 

## THE WHISPERING BAMBOO FOREST



Forest Bridge








Bamboo Pathways



The Woodland Seats

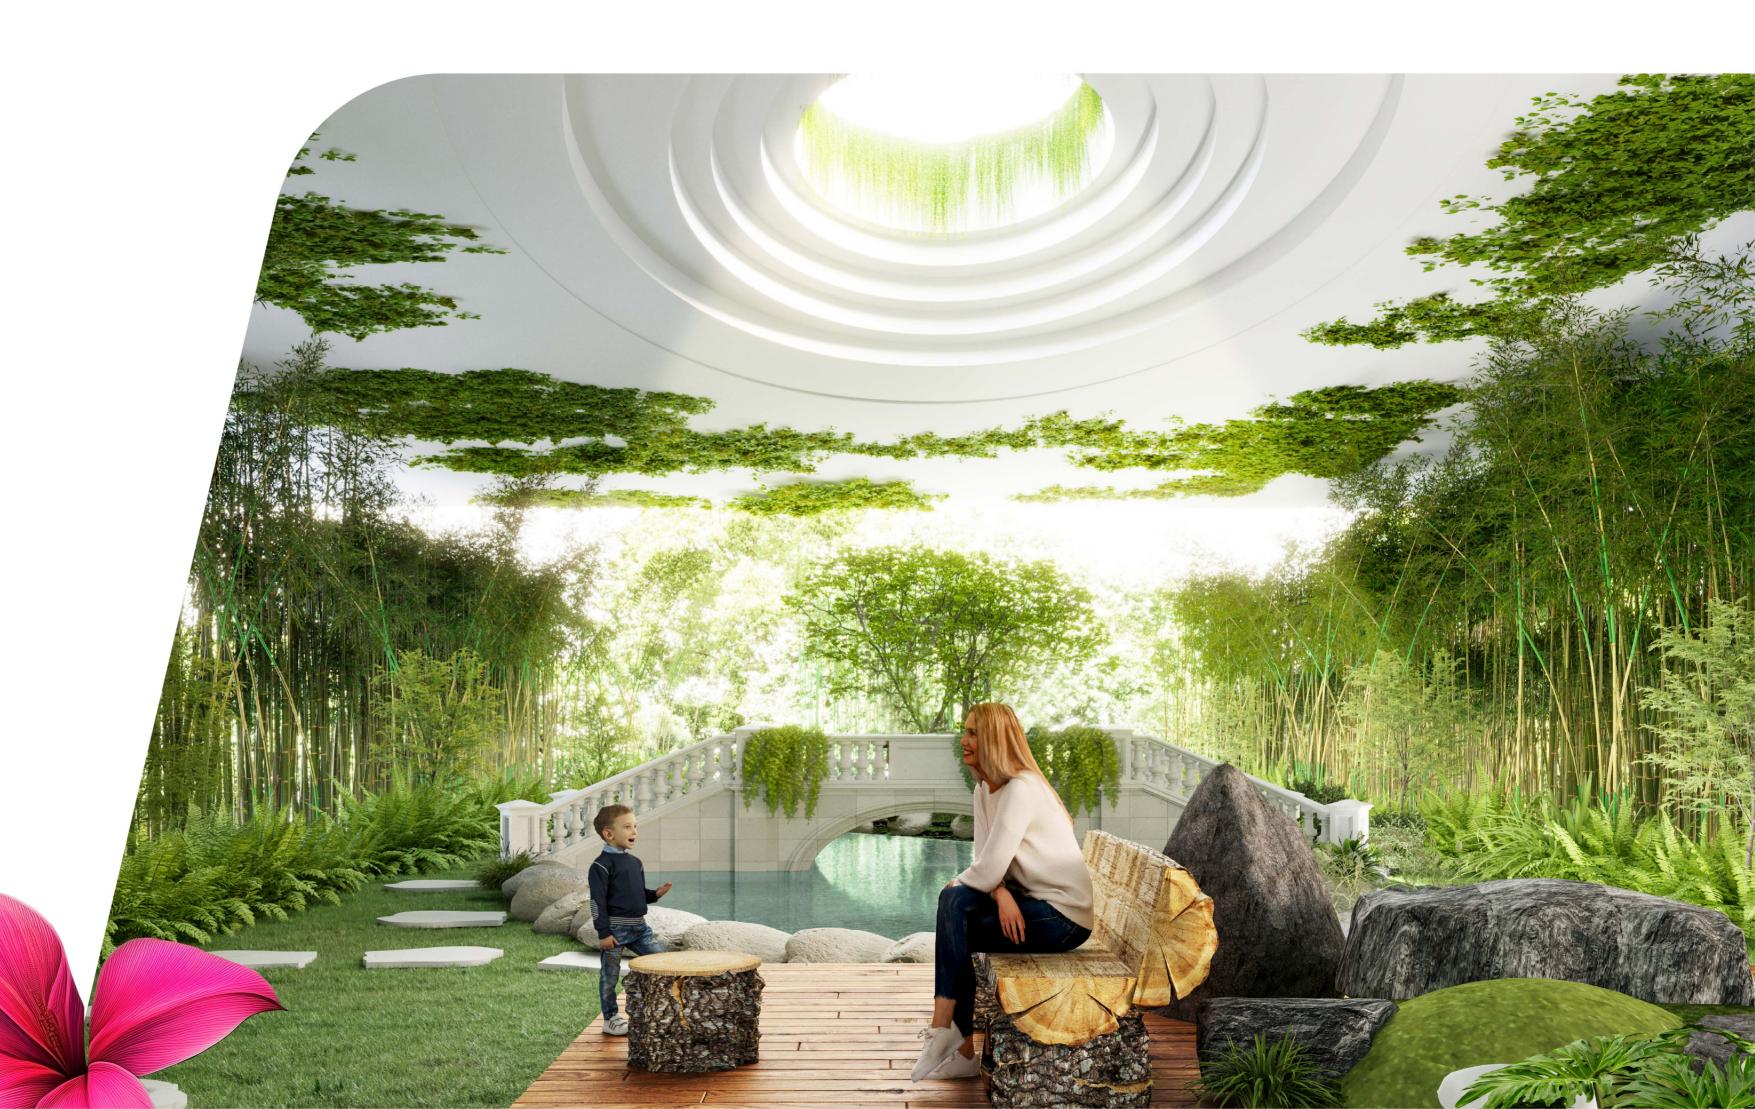






# Gardens That Nurture Life THE BLOOM HAVEN





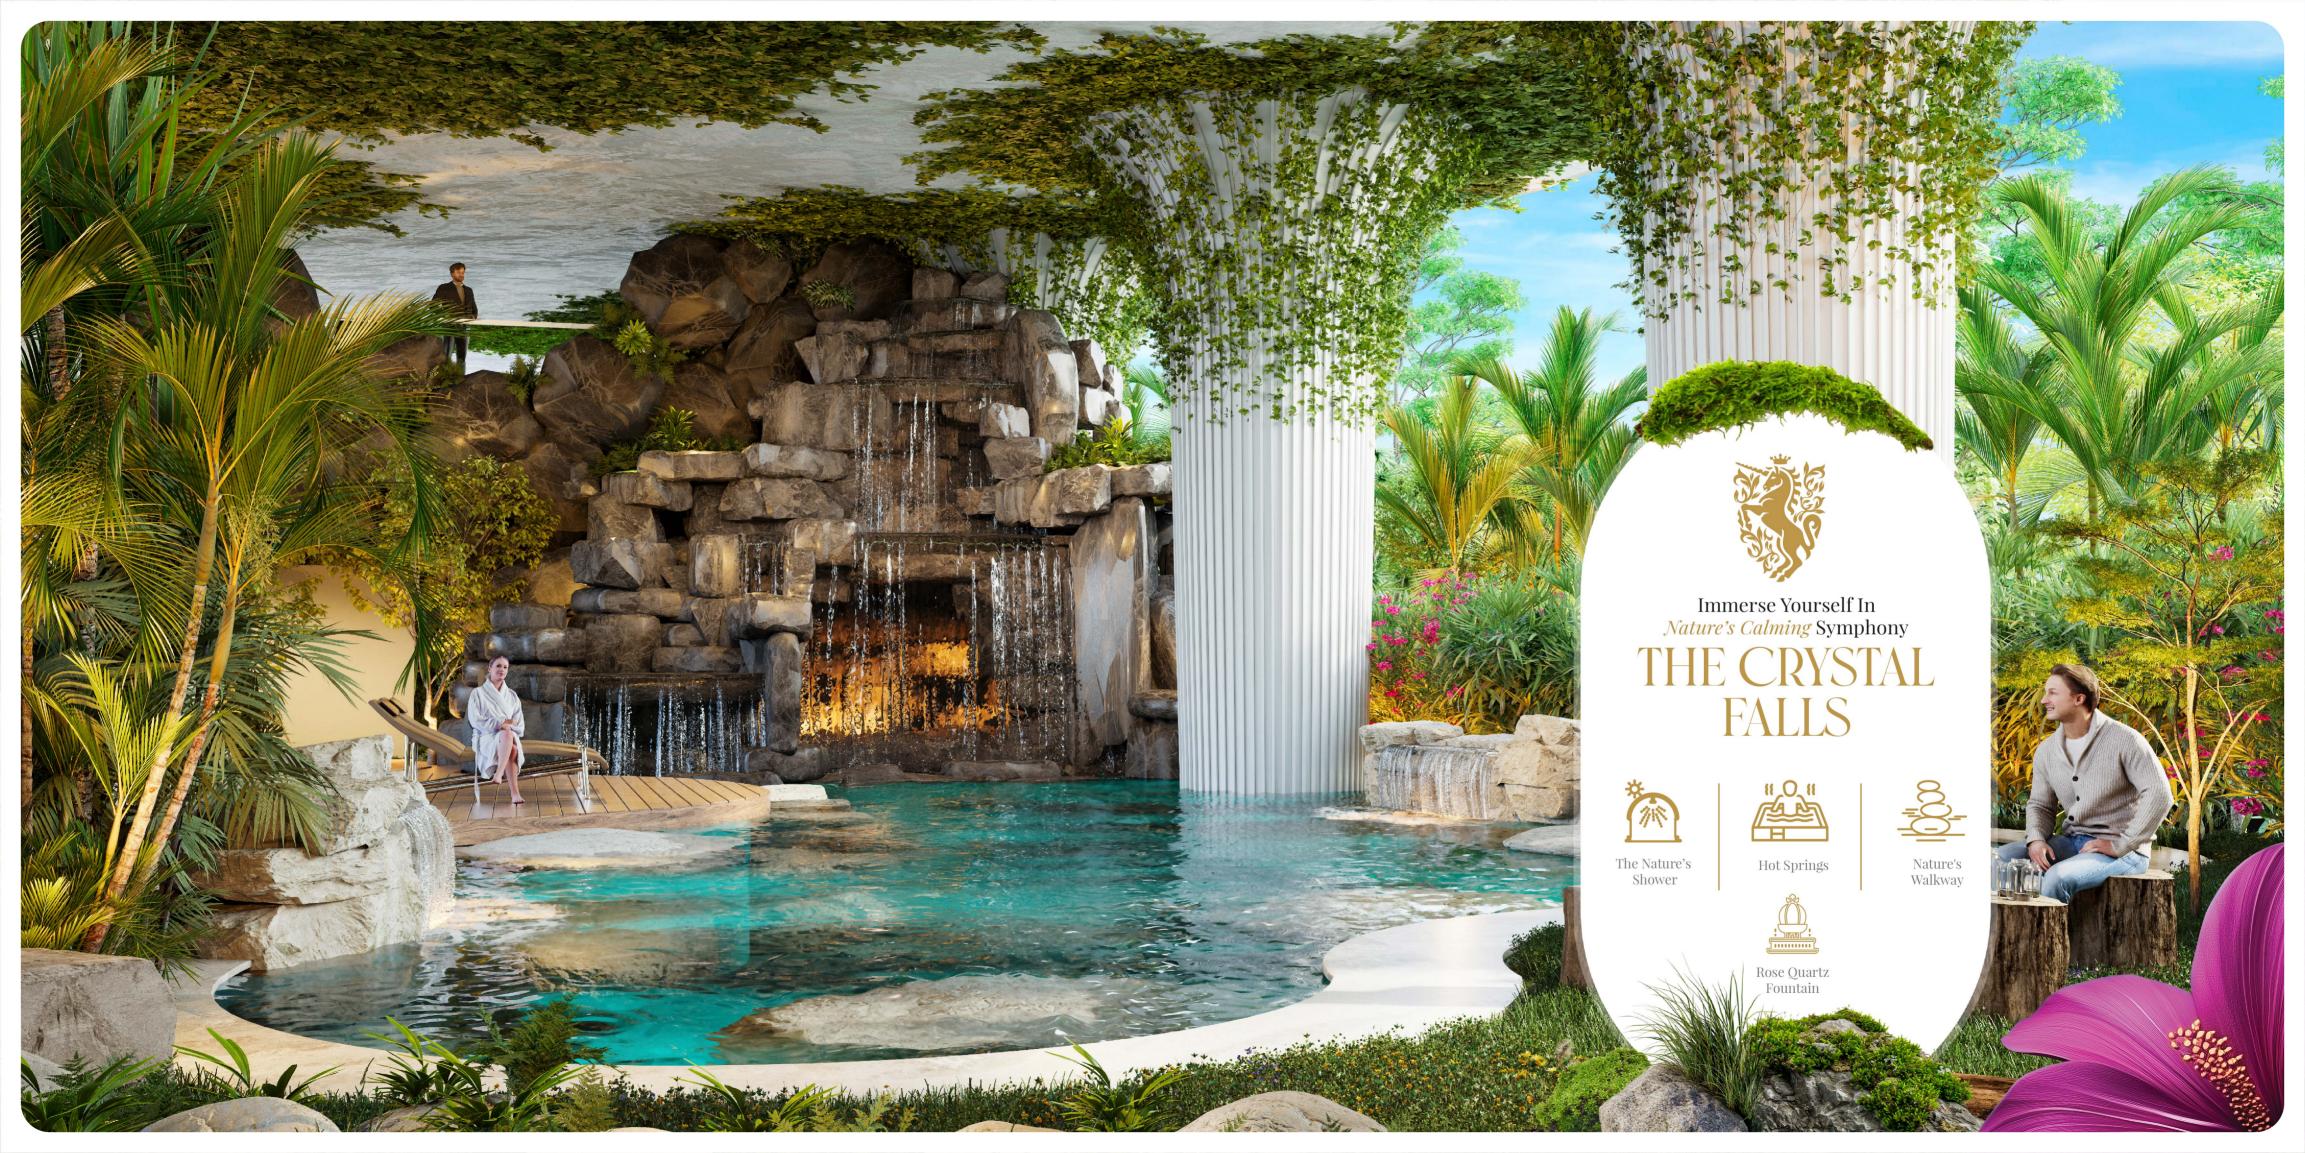





Embrace The Healing Touch of *Water* 

# THE WATERS OF VITALIA



Ice Bath



Hydrotherapy




Jacuzzi







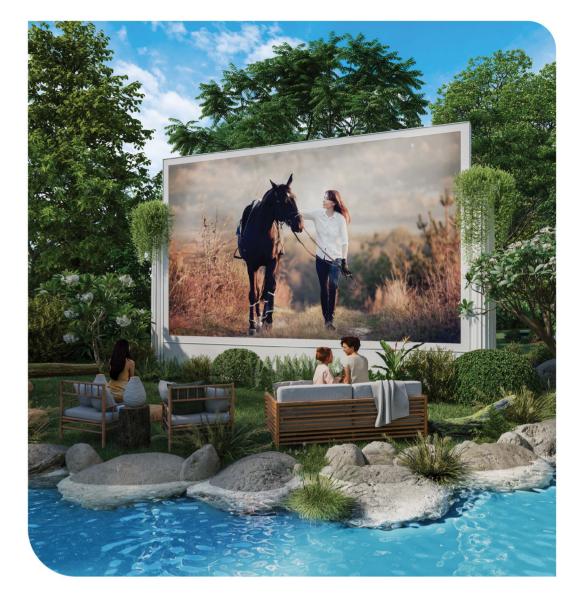

Relax, Refresh, & Reconnect

## THE CELESTIAL SPRINGS









Timeless Ancient *Therapies* for your *Wellness* 

## THE ETERNAL WELLNESS RETREAT



Steam Room



Ayurveda & TCM



Himalayan Salt Cave



Turkish Hammam







Futuristic *Modern Healing* Therapies for Your *Longevity* 

## THE AURUM RETREAT





· 三 Infrared



The Infusion Lounge





Compression Therapy

















Cultivating Wellness, *One Adventure At A Time* 

### THE LITTLE EXPLORER



Mini Adventure Park



Indoor Kids Play Area



Discovery Den



Sensory Pathways







Where Connections Flourish And Every Moment *Becomes Timeless* 

### THE SKYLINE CLUBHOUSE





















## THE FLOATING FOREST



Vertical Gardens







### INTRODUCING

• GCC'S FIRST

Scientifically Designed & Certified

## WELLNESS HOMES









### WELLNESS AT THE HEART OF YOUR HOME

LIVE IN PURE AIR



HEPA and UVC Filtration for Purified Airflow



Humidity Control For Everyday Comfort



Advanced Electromagnetic Frequency Shielding Technology



Premium False Ceilings, Lighting, & Finishes



Mood Lighting for Relaxation ප Comfort



## RECHARGE, RESTORE & INDULGE IN IUXURY

#### • RECHARGE YOUR SENSES •



Circadian Rhythm Lighting & Noise Insulation for Deep Rest




Revitalizing Vitamin C Showers



Highest-Grade Water Purification



Designer Wardrobes with Gold-finished Accessories

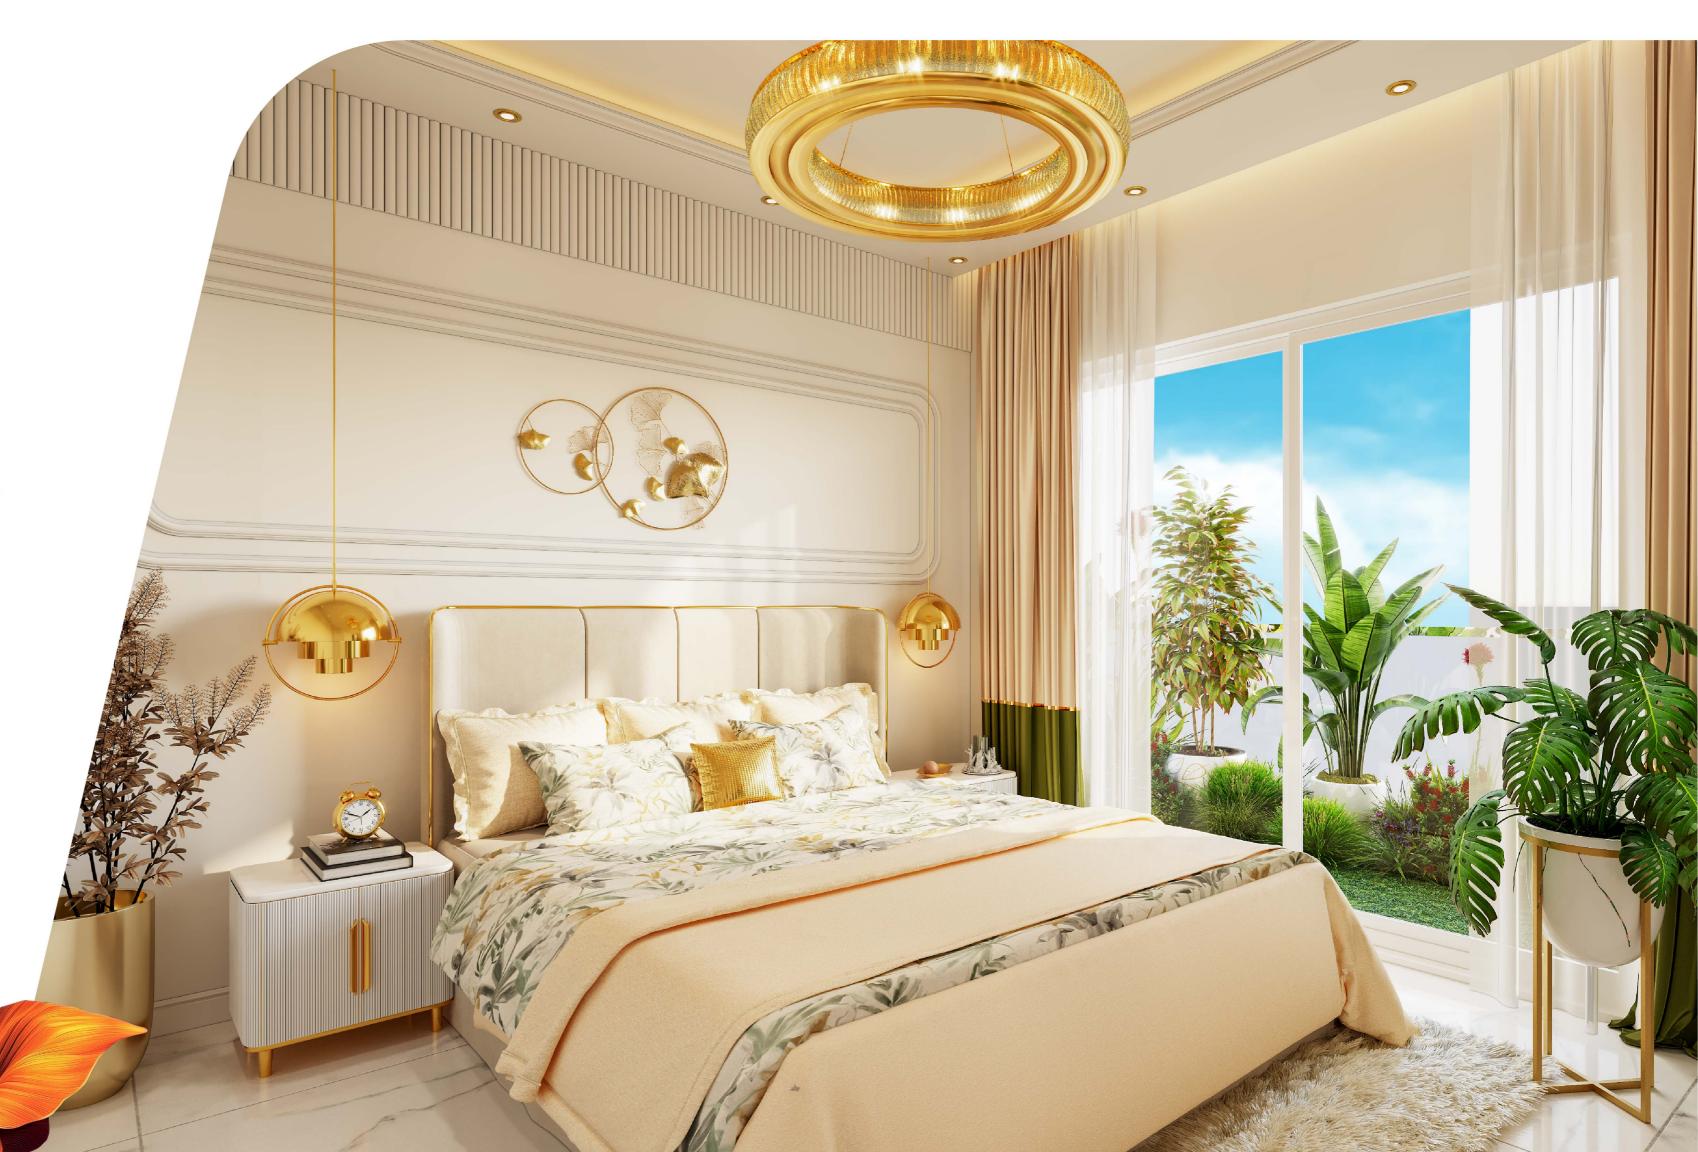





# EVERY DETAIL CRAFTED FOR YOUR WELL-BEING & LONGEVITY

#### WELLNESS WOVEN INTO EVERY SURFACE



Low-VOC Designer Paints & Finishes



Antibacterial Kitchen Surfaces



Antimicrobial Flooring




Advanced Charcoal Anti-Odor Technology



Fully-Fitted Kitchen with Branded White Goods





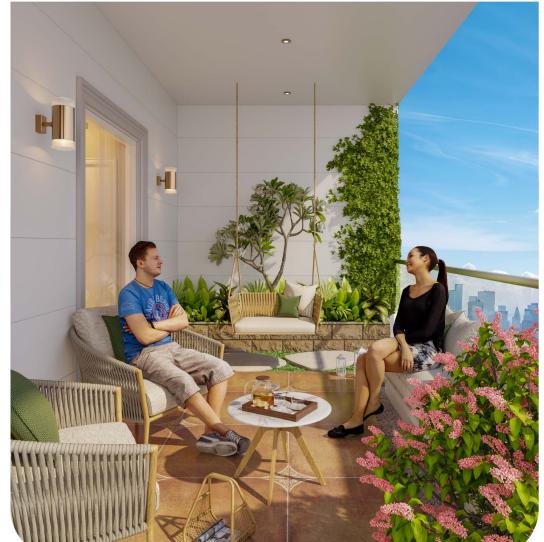



### YOUR PRIVATE OASIS IN THE SKY

• HEAL IN HEALTHY SURROUNDINGS •



Biophilic Design with Terrace Garden



Designer Sky Pools for Relaxation



Panoramic Skyline Horizons





# OUR SIGNATURE VELLNESS Lesidences



### THE WELLNESS Studio











Kitchen






Bathroom Garden



### 1 BHK WELLNESS Legidence

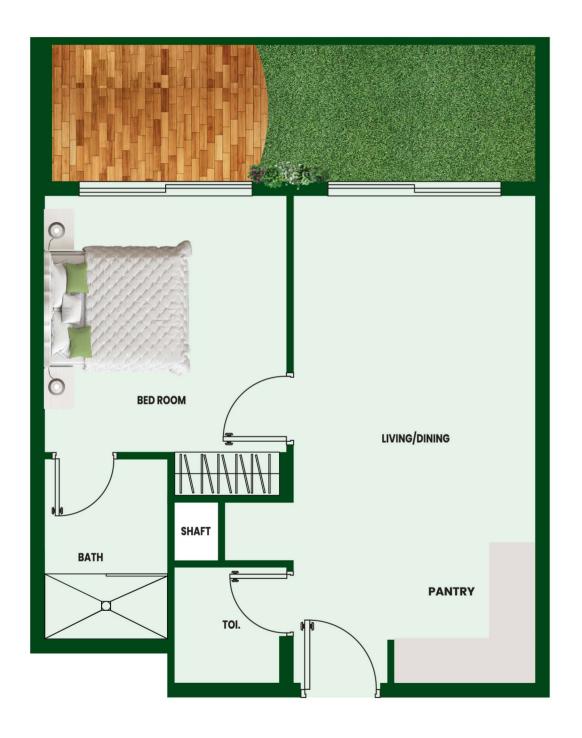









Wardrobes Kitchen













Expansive



### 1.5 BHK WEILNESS Legidence









Guest Designer Powder Wardrobes





**Fully Fitted** 

Gourmet

Kitchen



Kitchen

Equipment









### 2 BHK WELLNESS Legidence









Designer



Kitchen





Equipment







### 2.5 BHK WEILNESS Legidence









Designer Wardrobes



Powder









Terrace











### 3.5 BHK WEILNESS VIIIA WITH POOL











Expansive









European

Equipment



#### PALM JUMEIRAH

E11 - SHEIKH ZAYED ROAD

**BURJ AL ARAB** 

SAUDI GERMAN HOSPITAL MALL OF THE EMIRATES

VINCITORE BENESSERE

ARABIAN RANCHES


VINCITORE BOULEVARD

MIRACLE GARDEN®


MOTOR CITY


# NESTLEDIN



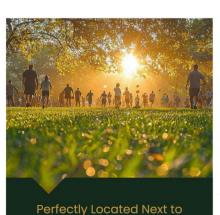


Al Barari, Dubai's Greenest

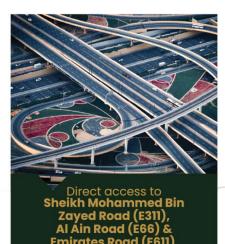

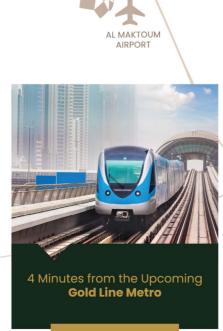

EXPO 2020 DUBAI UAE

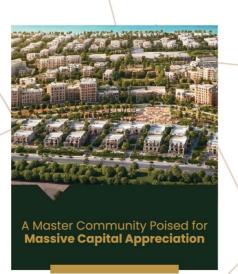

JUMERIAH GOLF ESTATES



E44 -AL KHAIL ROAD



DUBAI FESTIVAL

20

RAS AL KHOR WILDLIFE SANTUARY

E11 - SHEIKH ZAYED ROAD

DUBAI CREEK GOLF & YACH CLUB

BURJ KHALIFA DUBAI MALL

MUSEUM OF THE FUTURE





















PIONEERS OF

Vincitore is an award-winning boutique designer developer dedicated to crafting iconic masterpieces on the golden lands of Dubai. We champion quality over quantity, delivering exclusively crafted designer lifestyle communities that offer exceptional value to our discerning clientele while setting new benchmarks in trust and customer satisfaction.





• THE DEVELOPERS THAT •

# DELIVERED DUBAI'S FIRSTICONIC

WELLNESS RESIDENTIAL LANDWARK







RECORD BREAKING

80% - 140% ROI

IN 3 YEARS



• PRESTIGIOUS . PROVEN. PROFITABLE. •







FOR INSTANT SUPPORT
+971 800 27263 | ENQUIRY@VINCITOREREALTY.COM

#### DISCLAIMER BY VINCITORE PREMIUM REAL ESTATE DEVELOPMENT LLC

1. Vincitore is the registered Brand and no permission is given by the developer in respect of the use of any brand marks, information or images. You are notified that use of any marks, Images or information elsewhere without the constitute an infringement of the owner's right. 2. The Information presented herein is proposed and should not be relied upon as a basis for purchasing since all elements are subject to change, refinement or elimination by the developer without notice. Verify all plan details before purchasing, 3. This presentation is not an offering nor an offer to sell nor a solicitation of offers to purchase. It is provided solely for informational purposes and is not intended to constitute an advertisement in any jurisdiction. In no event will the developer be liable for any loss or damage including without initiation, indirect or consequential loss or damage, or any loss or damage including without initiation, information presentations are made as to the accuracy of such information. Neither the information and materials described herein, nor any communication made or given in connection with any of the foregoing, may be deemed to constitute any form of warranty or may otherwise be relied upon by any person or entity for any reason whatsoever. 5. The plans and information presented herein are proposed and subject to modification or elimination by the developer without notice. All plans and information are subject to governmental approvals. Unobstructed views are not guaranteed. 6. The artist renderings and floor plans are provided for illustrative purposes only and should not be relied upon as a basis for purchasing. 7. Maps, floor plans and models are not to scale. Any references to square footage information is approximate only and should not be relied upon as a basis for purchasing. Floor plans and models are provided for illustrative purposes only. Verify all plan details before purchasing. 8. Proposed services, amenities, fixtures and finishes identified herein may have additional charges, r

#### VINCITORE PREMIUM REAL ESTATE DEVELOPMENT LLC

P.O. Box: 123519, Dubai, UAE, Toll Free: 800 BRAND (27263) Tel: +971 4 324 2263
e +mail: enquiry@vincitorerealty.com
www.vincitorerealty.com