

The
DISTRICT

Reportage.

إرث يبني في الإمارات
و دولياً منذ 2014

Building legacies
in UAE and beyond
since 2014



مجموعة ريبورتاج

تمثل مجموعة ريبورتاج واحدةً من أكبر مطوري العقارات الخاصة في دولة الإمارات العربية المتحدة بمشروعات قائمة في أبوظبي ودبي و مصر و تركيا و المغرب و السعودية و أوغندا و أذربايجان و ألبانيا باكستان، و مشاريع دولية أخرى ضمن الخطة.

وتركز الشركة في هدفها المتمثل في تقديم حلول إسكان مبتكرة وحديثة وبأسعار في المتناول، وهي حلول من شأنها أن توفر قيمة متميزة للمستثمرين، و تجربة معيشية استثنائية لعملائها.

تتمثل مهمة ريبورتاج في أن تكون أولى شركات العقارات الأكثر ثقة في العالم، وذلك من خلال تطوير و توفير منازل تجمع بين الأناقة و العملية و متاحة للجميع، و تمنح ساكنيها الشعور بالانتماء. نتطلع بثقة إلى الأعوام القادمة ونطمح إلى توسيع نطاق أعمالنا العقارية على مستوى العالم.

REPORTAGE GROUP

Reportage Group is one of the largest private developers in the United Arab Emirates, with projects in UAE, Egypt, Turkey, Morocco, KSA, Uganda, Azerbaijan, Albania, Pakistan and upcoming international projects.

We are focused and consistent in our objective to provide innovative, modern housing solutions that not only offer our investors outstanding value but also provide the home buyers a safe place to live in.

Our mission is to be amongst the most trusted real estate companies in the world by developing and providing homes that are equally elegant and accessible and provide you with a sense of belonging. We look forward to the upcoming years, and aspire to expand our real estate business globally.

جزيرة الريم

بموقعها المتميز على بعد حوالي 600 متر من الساحل الشمالي الشرقي لأبو ظبي، توفر جزيرة الريم رفاة الحياة في قلب المدينة و بعيداً عن الصخب.

مع وجود ثلاثة جسور تربط جزيرة الريم بوسط مدينة أبوظبي، فإن الموقع المميز للمجتمع المطل على الواجهة البحرية و الذي يسهل الوصول إليه يجعلها واحدة من أكثر الأماكن رواجاً للعيش في عاصمة الإمارات العربية المتحدة. بالإضافة إلى قربها من وسط المدينة، فهي تقع أيضًا بالقرب من الحي المالي - جزيرة المارية ، ومركز الثقافة-جزيرة السعديات، وجميع الطرق الرئيسية.

تم تصنيف جزيرة الريم كواحدة من أفضل المجتمعات للعيش والاستثمار في أبو ظبي، بتبنيها أسلوب حياة «العمل واللعب و العيش».

Al Reem Island

Located around 600 metres off the north-eastern coast of Abu Dhabi, Al Reem Island offers the luxury of city life without its hustle and bustle.

With three bridges connecting Al Reem Island to Downtown Abu Dhabi, the waterfront community's accessible location makes it one of the most popular places to live in the UAE capital. As well as its close proximity to the city centre, it is also situated near to the financial district - Al Maryah Island, culture hub Saadiyat Island and all the major roadways.

Al Reem Island is categorized as one of the best communities for living and investment in Abu Dhabi, adopting a “work play live” lifestyle.

The

DISTRICT



أقرب إلى كل شيء، بعيداً عن المألوف!
Closer to Everything, far from the ordinary!

- 05 Minute drive to Shams Boutik
- 06 Minute drive to Reem Mall
- 06 Minute drive to Abu Dhabi Mall
- 06 Minute drive to Cleveland Clinic Abu Dhabi
- 06 Minute drive to Galleria Mall
- 10 Minute drive to Al Reem Central Park
- 15 Minute drive to Downtown Abu Dhabi
- 15 Minute drive to Louvre Abu Dhabi
- 20 Minute drive to Saadiyat Island
- 20 Minute drive to Mangrove Forest



The DISTRICT

ذا ديستريكت – من ريبورتاج حيث تبدأ الحياة

ذا ديستريكت ليس مجرد عنوان، بل أسلوب حياة متكامل، مصمم لأولئك الذين يرون العالم برؤية أذكى وأكثر انسجامًا. هنا، كل شيء أقرب مما تتخيل - مكاتب حديثة، مراكز طبية متطورة، هايبرماركت، مراكز رياضية في كل برج، وحمامات سباحة تمنحك لحظات من الصفاء - ليكون كل يوم أكثر راحة وتوازنًا. بفكرته القائمة على تصميم المجتمع الرأسي، يعيد «ذا ديستريكت» تعريف الحياة العصرية، حيث يلتقي الذوق الرفيع مع الراحة المطلقة، و تعمل الحياة وفق إيقاعك، بكل انسيابية.

The District by Reportage – Time for Life

The District is a fully integrated community designed for those who believe in living with a smart perspective on life.

With everything you need right at your doorstep—business offices, a medical centre, a supermarket, fitness centres in every tower, and pools—it's the shortcut to a balanced, modern lifestyle. Embracing a vertical community concept, The District is the perfect blend of sophistication and convenience, where life works effortlessly in your favour.



The
DISTRICT

عنوانك الجديد للمعيشة الراقية
Your Address for Fine Living

حيث ترتقي الحياة من أجلك

اختبر أسلوب حياة «العيش و العمل و اللعب» و الحياة العصرية كما يجب أن تكون

Where life goes the extra mile

Live, work, play, and experience modern living at its best



إطلالة جديدة على حياة بلا حدود

اختبر حياة وسط الإطلالات الخلابة لجزيرة الريم، و
عالم بأكمله من الخيارات

A Fresh Perspective where Life
seems Limitless

Experience life nestled among the serene views of Al
Reem Island, and a whole spectrum of opportunities





صُمم ليكون فريداً

تلتقي الأناقة بالعصرية، مع لوحة ألوان محايدة و
تشطيبات عالية الجودة تلي جميع الأنواق الرفيعة

The
DISTRICT
Designed to Impress

Contemporariness meets elegance, with neutral colour
palettes and high-quality finishing that satisfy the most
refined tastes.

The
DISTRICT
المكان الأمثل لقصتك الجديدة
The best setting for your new
chapter





The DISTRICT

وسائل راحة استثنائية – حيث
تنسب الحياة على طريقتك
Exceptional Amenities – where life
flows your way

- | | |
|---|-----------------------------------|
| - Private Parking slots for all units | - مواقف سيارات خاصة لجميع الوحدات |
| - Large Swimming Pool | - حمام سباحة كبير |
| - Gym & Sports Centres | - صالات ألعاب رياضية |
| - Kids' Play Areas | - مناطق لعب للأطفال |
| - Shaded Seating Areas | - مناطق جلوس مظلة |
| - Commercial/Retails - Clinics – Pharmacy | - محلات تجارية - عيادات - صيدلية |

مميزات الوحدة Unit Features

- شرفات/ تراسات خاصة (وفقاً لمخطط الوحدة)
- خزانات مطبخ و كونترتوب
- حمام خاص في بعض الغرف وفقاً لمخطط الوحدة
- خزانات ملابس بغرف النوم
- تكييف هواء مركزي
- وحدات تخزين و مرايا
- نوافذ زجاجية مزدوجة
- Private Balconies / Terraces as per unit plan
- Kitchen cabinets and countertops
- En-suite Bedrooms as per plan
- Built-in wardrobes in bedrooms
- Central air conditioning
- Vanity units & Mirrors
- Double glazed windows





Type: Mixed-use Buildings
(Residential - Offices - Commercial)

Plot Area: 14,605 sq.m

Total Parking spaces: 1296

Total Height: 82.50 m

Total Units: - 874 Residential units - Commercial Retails
- Clinic - Pharmacy - Offices - Sport Centre

Levels: Basement + Ground + 3 Podiums + 26 Floors

تفاصيل المشروع Project Details

النوع: مباني متعددة الاستخدامات
(سكني - مكاتب - تجاري)
مساحة الأرض: 14,605 متر مربع
إجمالي الارتفاع: 82.50 متر
عدد مواقف السيارات: 1296

إجمالي عدد الوحدات: 874 وحدة سكنية + محلات تجارية - عيادات -
صيدلية - مكاتب - مراكز رياضية
عدد الطوابق: طابق سفلي + أرضي + 3 بوديوم + 26 طابق علوي

Unit Mix

The District contains different unit types:

Each Tower (A & B) contains:

1 Bedroom Apartments :106 Units

2 Bedroom Apartments: 110 Units

3 Bedroom Apartments: 73 Units

4 Bedroom Penthouses: 7 Units

4 Bedroom Duplex Penthouses: 9 Units

Tower (C):

1 Bedroom Apartments: 92 Units

2 Bedroom Apartments: 78 Units

3 Bedroom Apartments: 54 Units

4 Bedroom Penthouses: 4 Units

4 Bedroom Duplex Penthouses: 6 Units

Townhouses:


4 Bedroom Townhouses: 30 Units

Total No. of Units: **874** Units




UNIT TYPES

All drawings and dimensions are approximate. Drawings are not to scale and are subject to change without notice. The developer reserves the right to make revisions. The units are measured at typical floors in the building and columns may vary in size depending on the floor level. The furnishing and accessories shown are for representation only. The availability, length and width of the balcony varies depending on which floor and which orientation the unit is located within the building. There will be slight differences in the internal areas between the same unit types depending on the shaft sizes that go through the units.

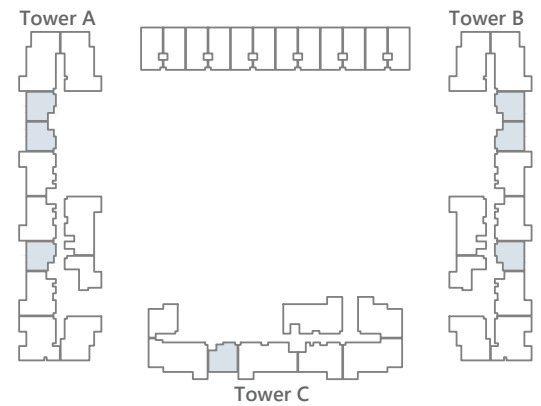

1B | Type A



TOWER (A,B,C) - From 4th to 23rd Floor

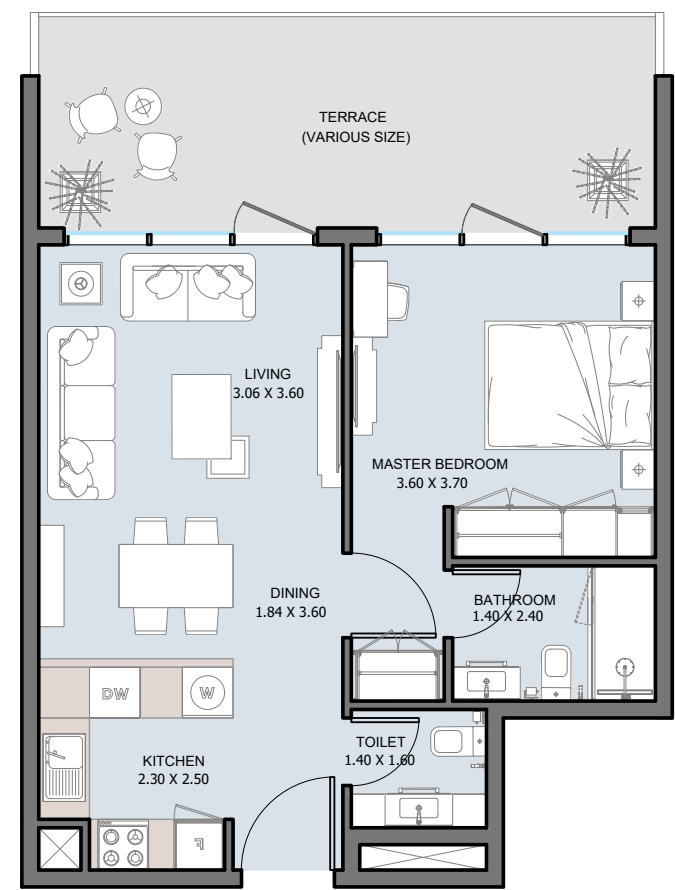

Internal Area	564.89 to 571.02 sq.ft
Outdoor Area	143.38 to 205.05 sq.ft
Total Area	708.26 to 769.94 sq.ft

1B | Type B



TOWER (C) - From 4th to 23rd Floor

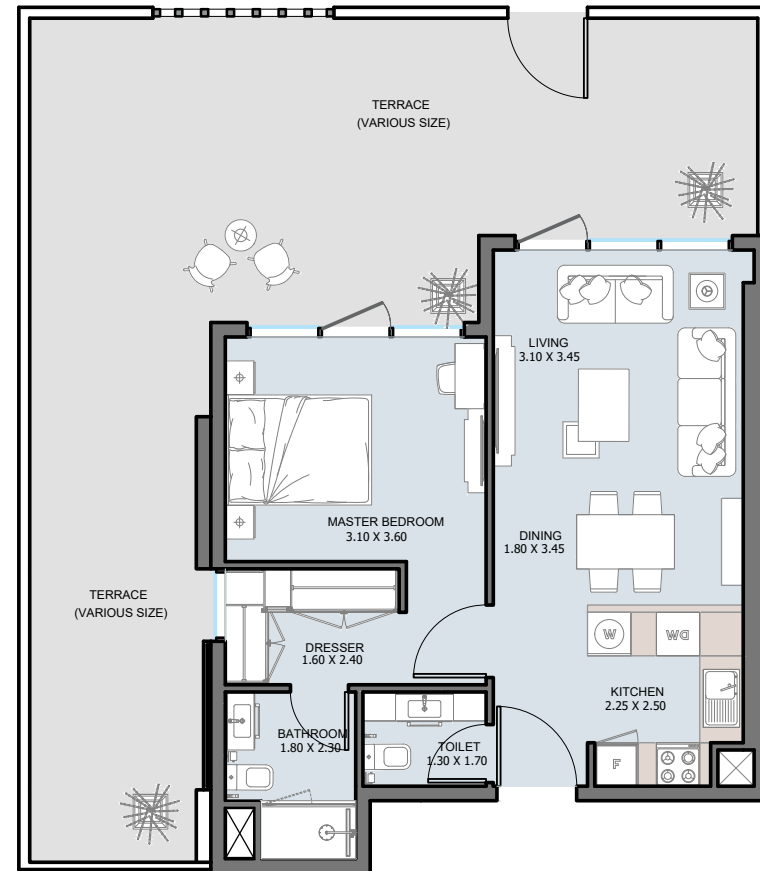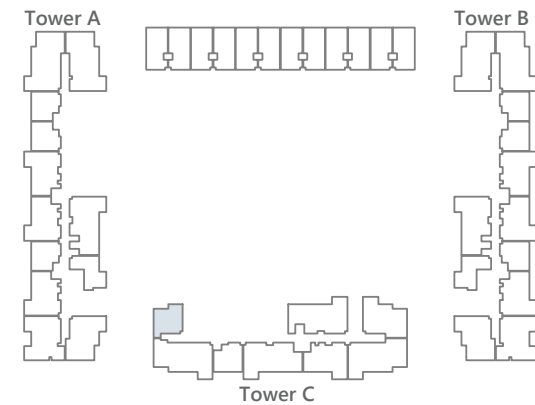

Internal Area	600.84 sq.ft
Outdoor Area	196.98 to 646.91 sq.ft
Total Area	797.82 to 1247.75 sq.ft

1B | Type C


TOWER (C) - From 5th to 23rd Floor

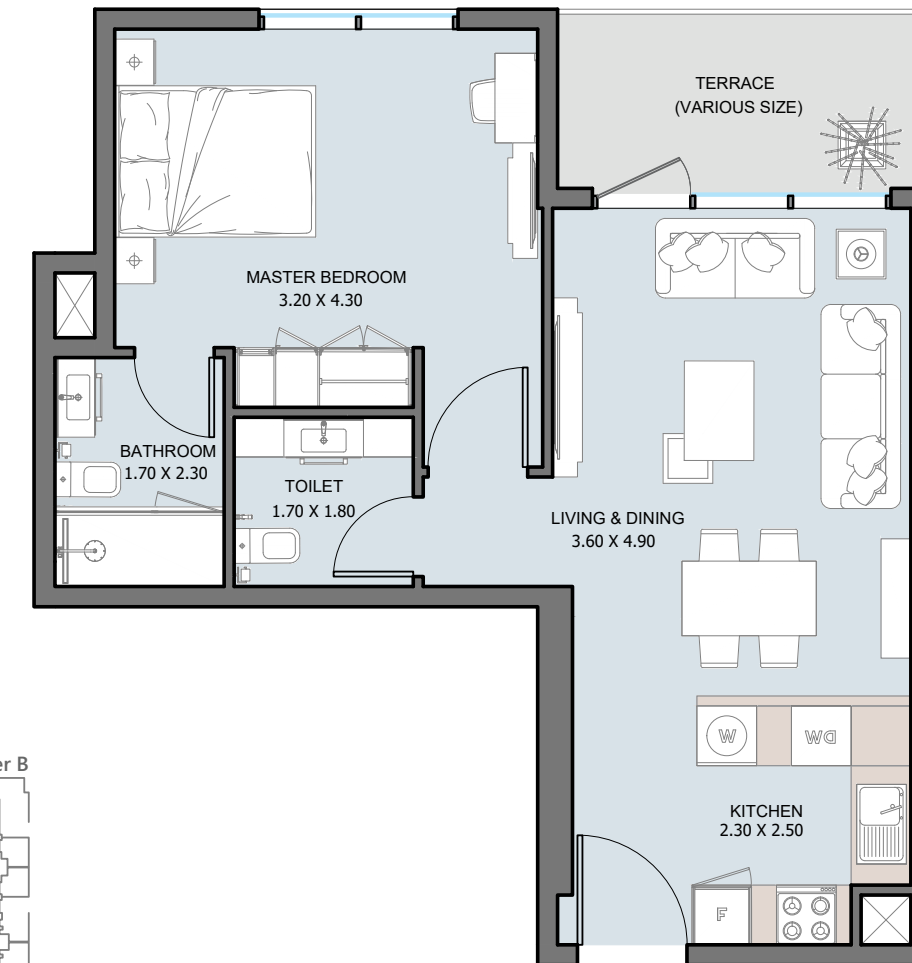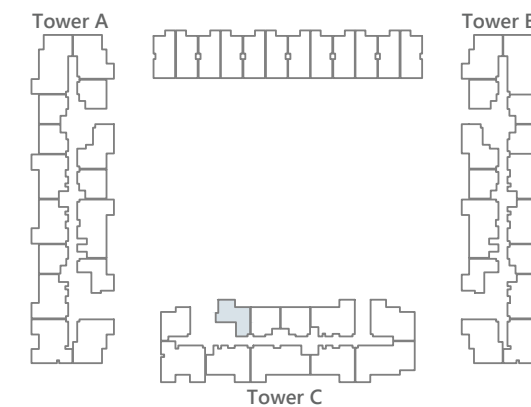


Internal Area	611.17 sq.ft
Outdoor Area	72.23 sq.ft
Total Area	683.40 sq.ft

1B | Type D

TOWER (A,B) - From 4th to 23rd Floor

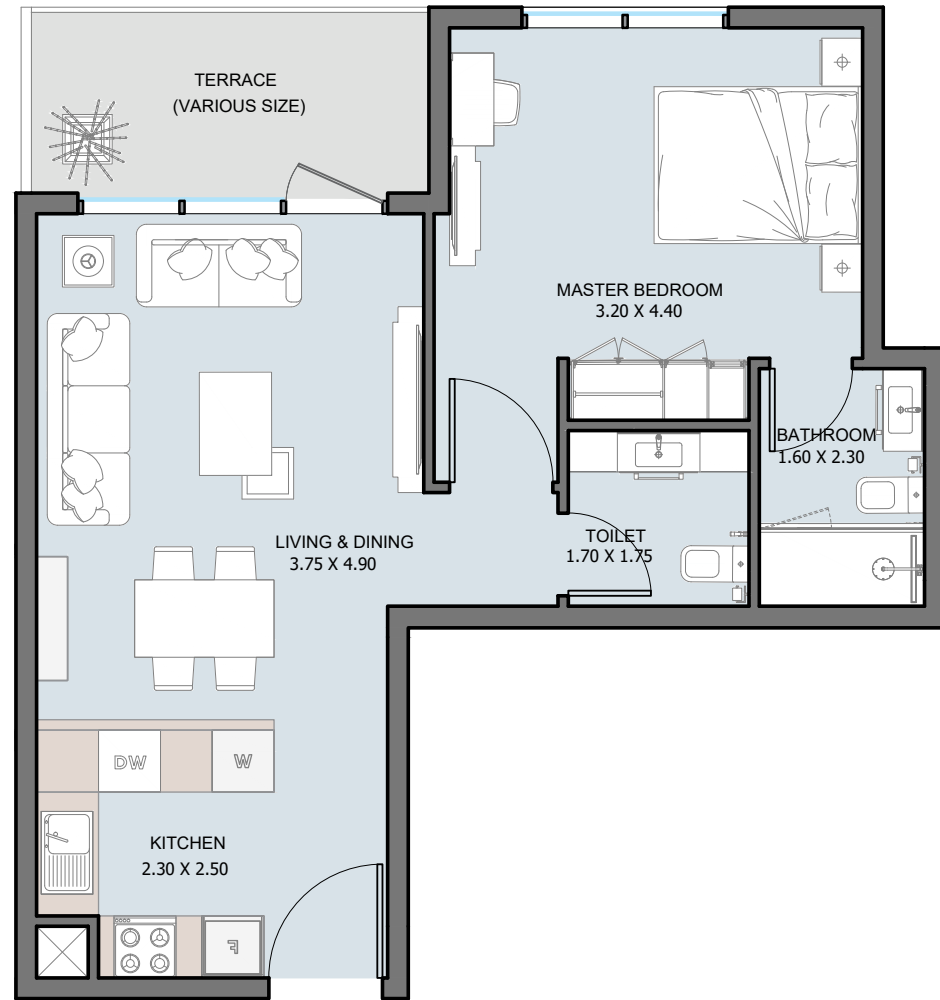


Internal Area	607.62 to 607.73 sq.ft
Outdoor Area	75.56 to 267.59 sq.ft
Total Area	683.29 to 875.21 sq.ft

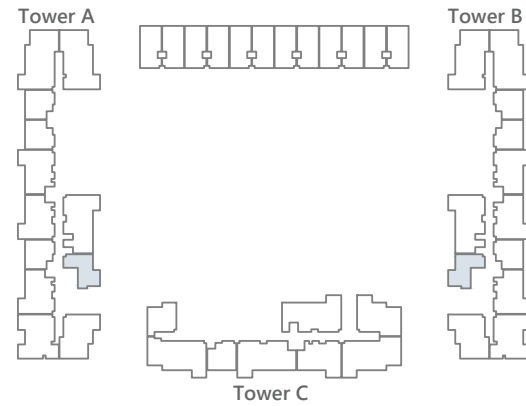


2B | Type A

TOWER (A,B,C) - From 4th to 23rd Floor

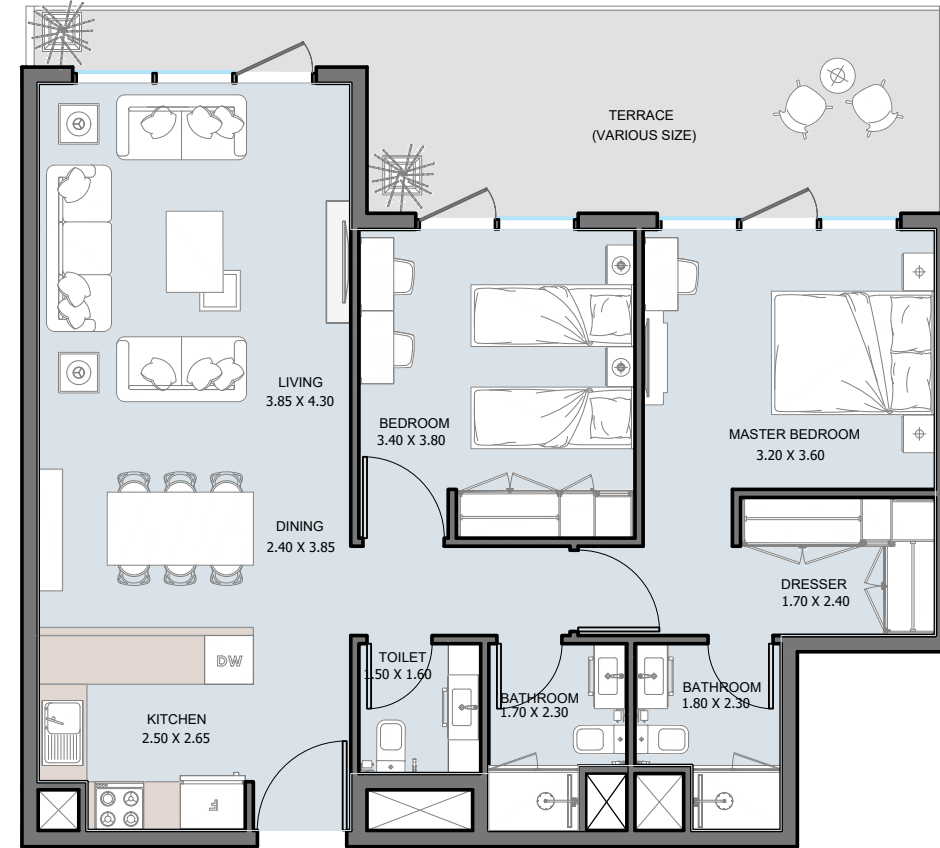


Internal Area	939.58 to 943.46 sq.ft
Outdoor Area	137.56 to 228.41 sq.ft
Total Area	1079.08 to 1169.93 sq.ft

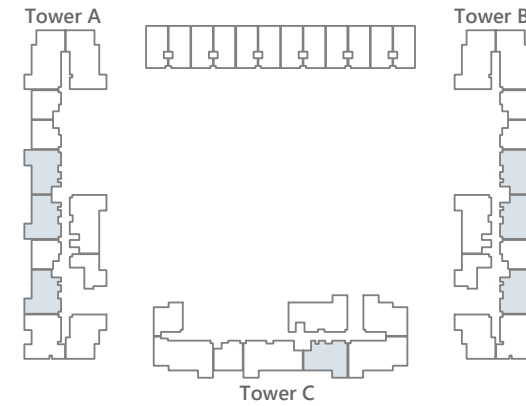


2B | Type B

TOWER (A,B,C) - From 4th to 23rd Floor

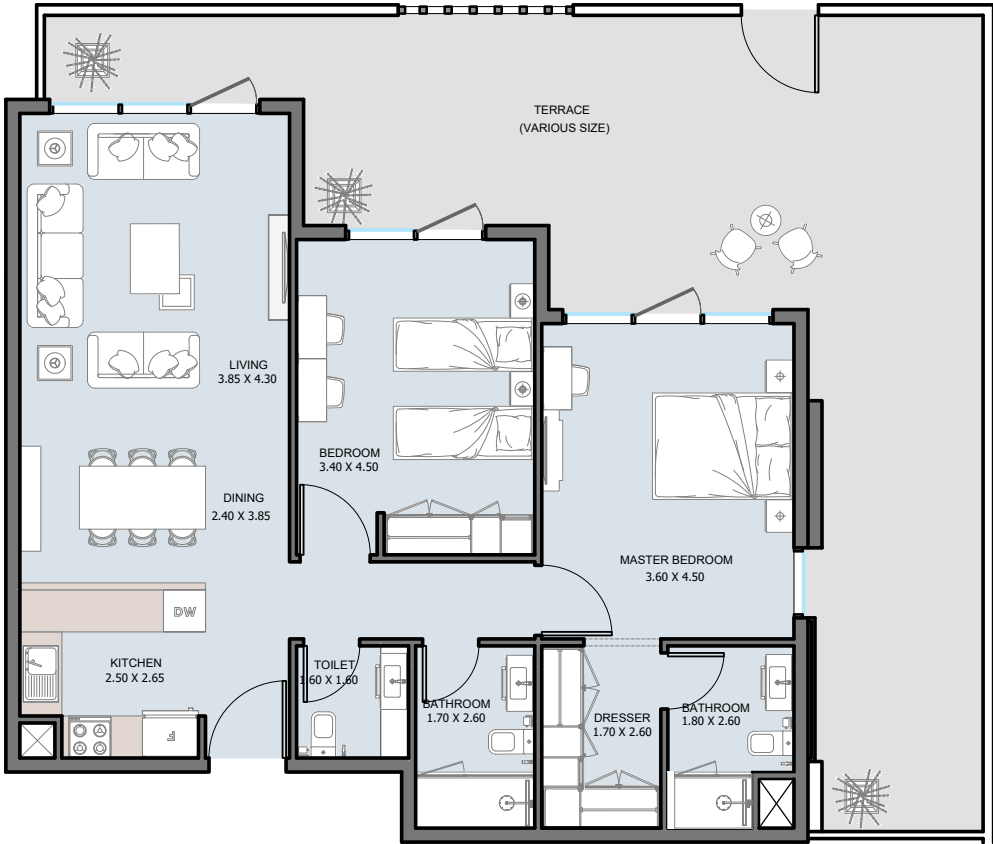


Internal Area	1030.11 to 1039.69 sq.ft
Outdoor Area	187.29 to 813.11 sq.ft
Total Area	1217.40 to 1852.79 sq.ft

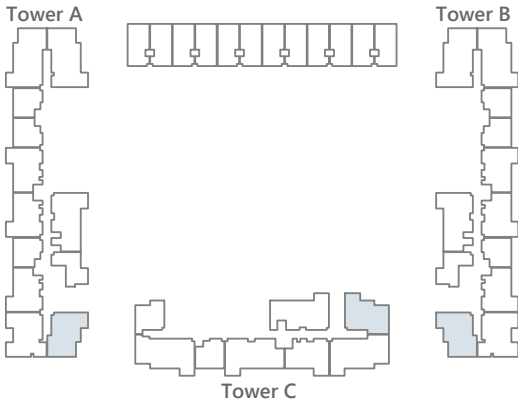


2B | Type C

TOWER (A,B) - From 5th Floor to 23rd Floor

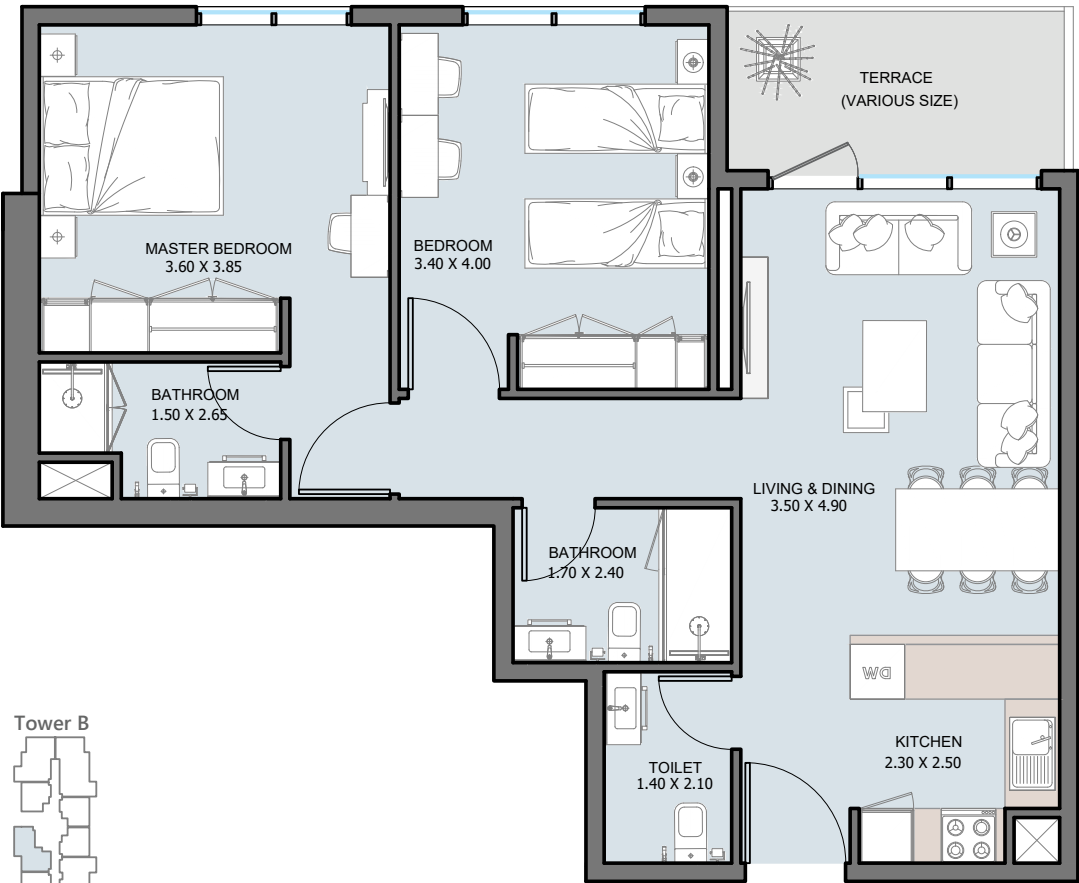


Internal Area	844.86 sq.ft
Outdoor Area	72.66 sq.ft
Total Area	917.51 sq.ft

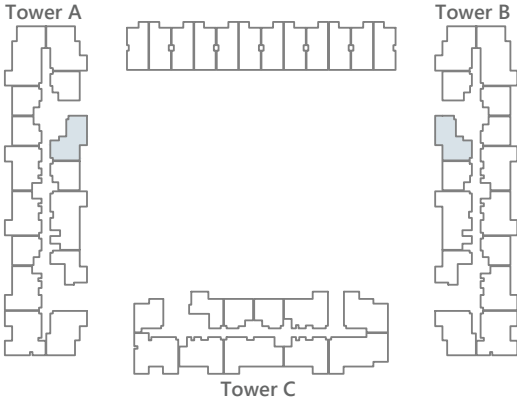

2B | Type D


TOWER (A,B) - 10th Floor

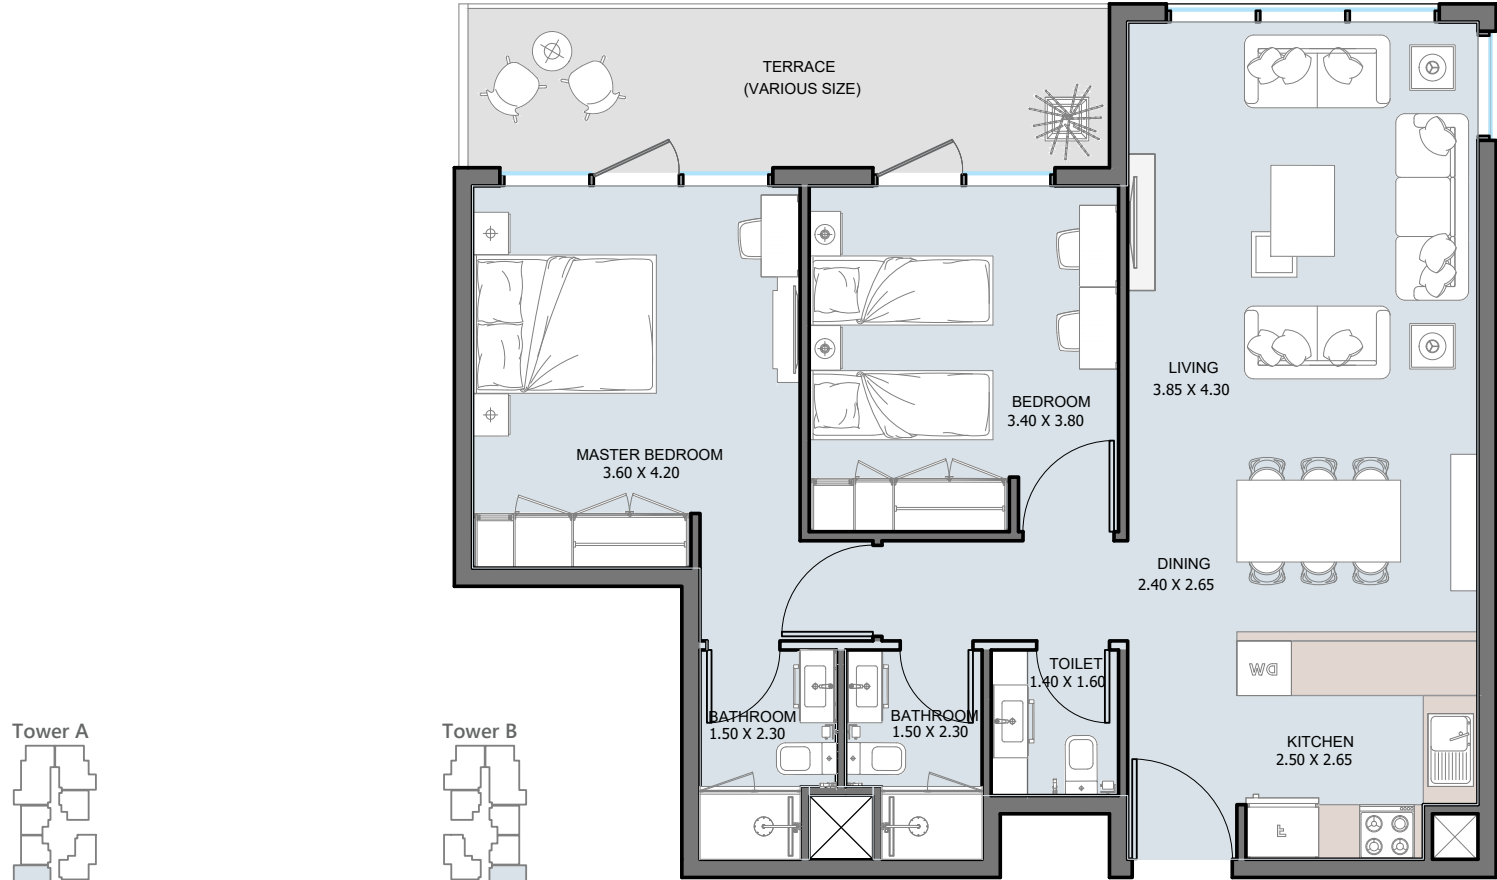

Internal Area	904.49 sq.ft
Outdoor Area	137.56 sq.ft
Total Area	1042.05 sq.ft

2B | Type E


TOWER (C) - 20th Floor

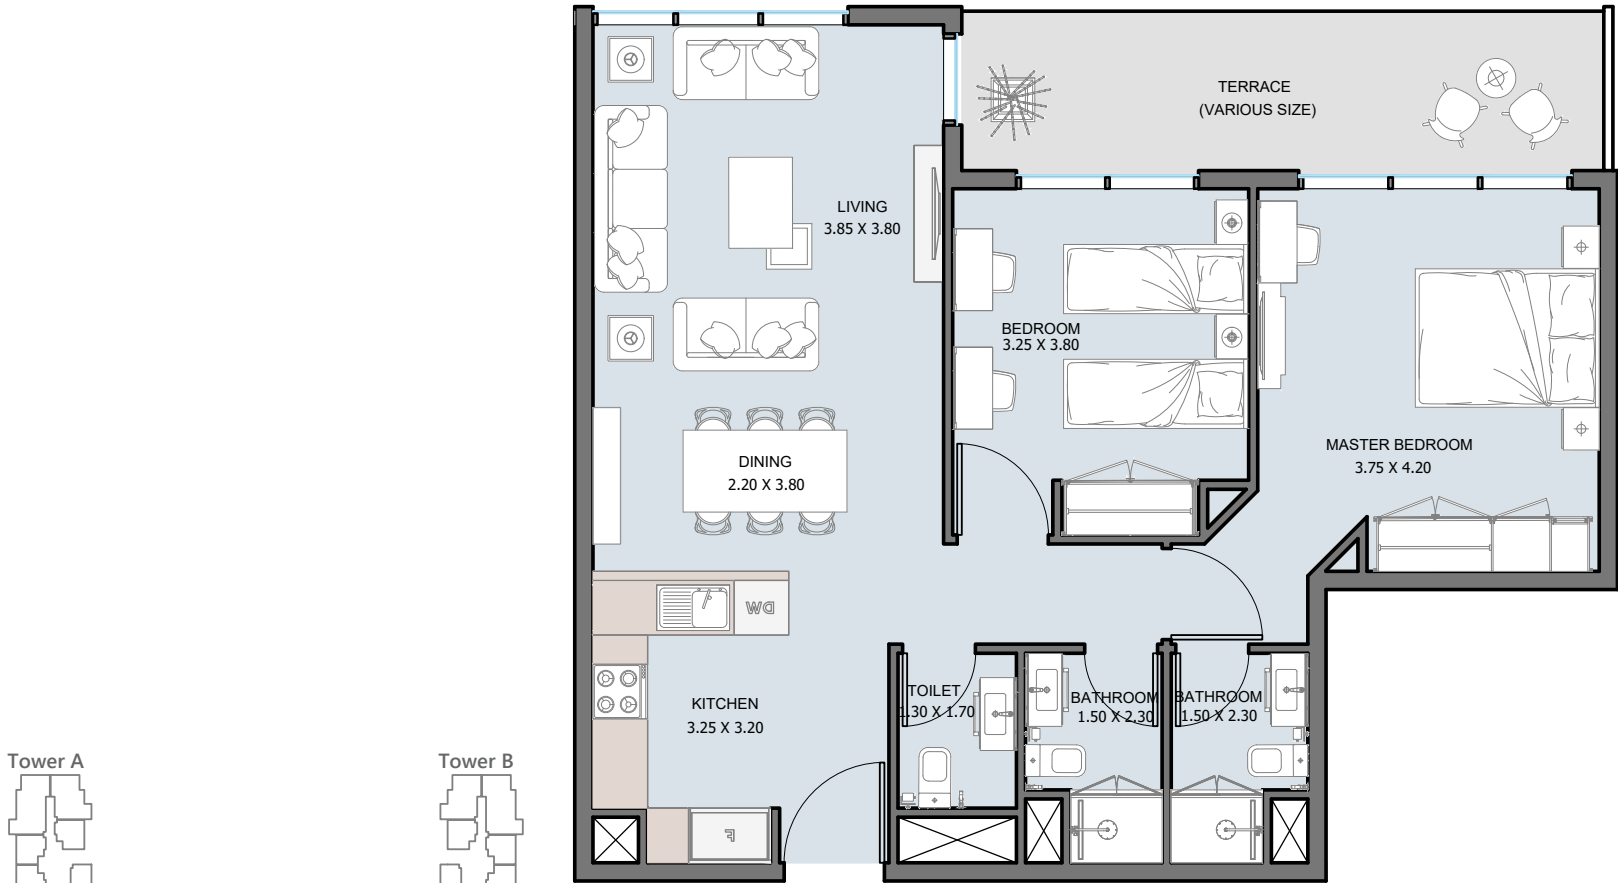

Internal Area	878.66 sq.ft
Outdoor Area	137.56 sq.ft
Total Area	1016.05 sq.ft


3B | Type A1

TOWER (C) - From 4th Floor to 16th Floor

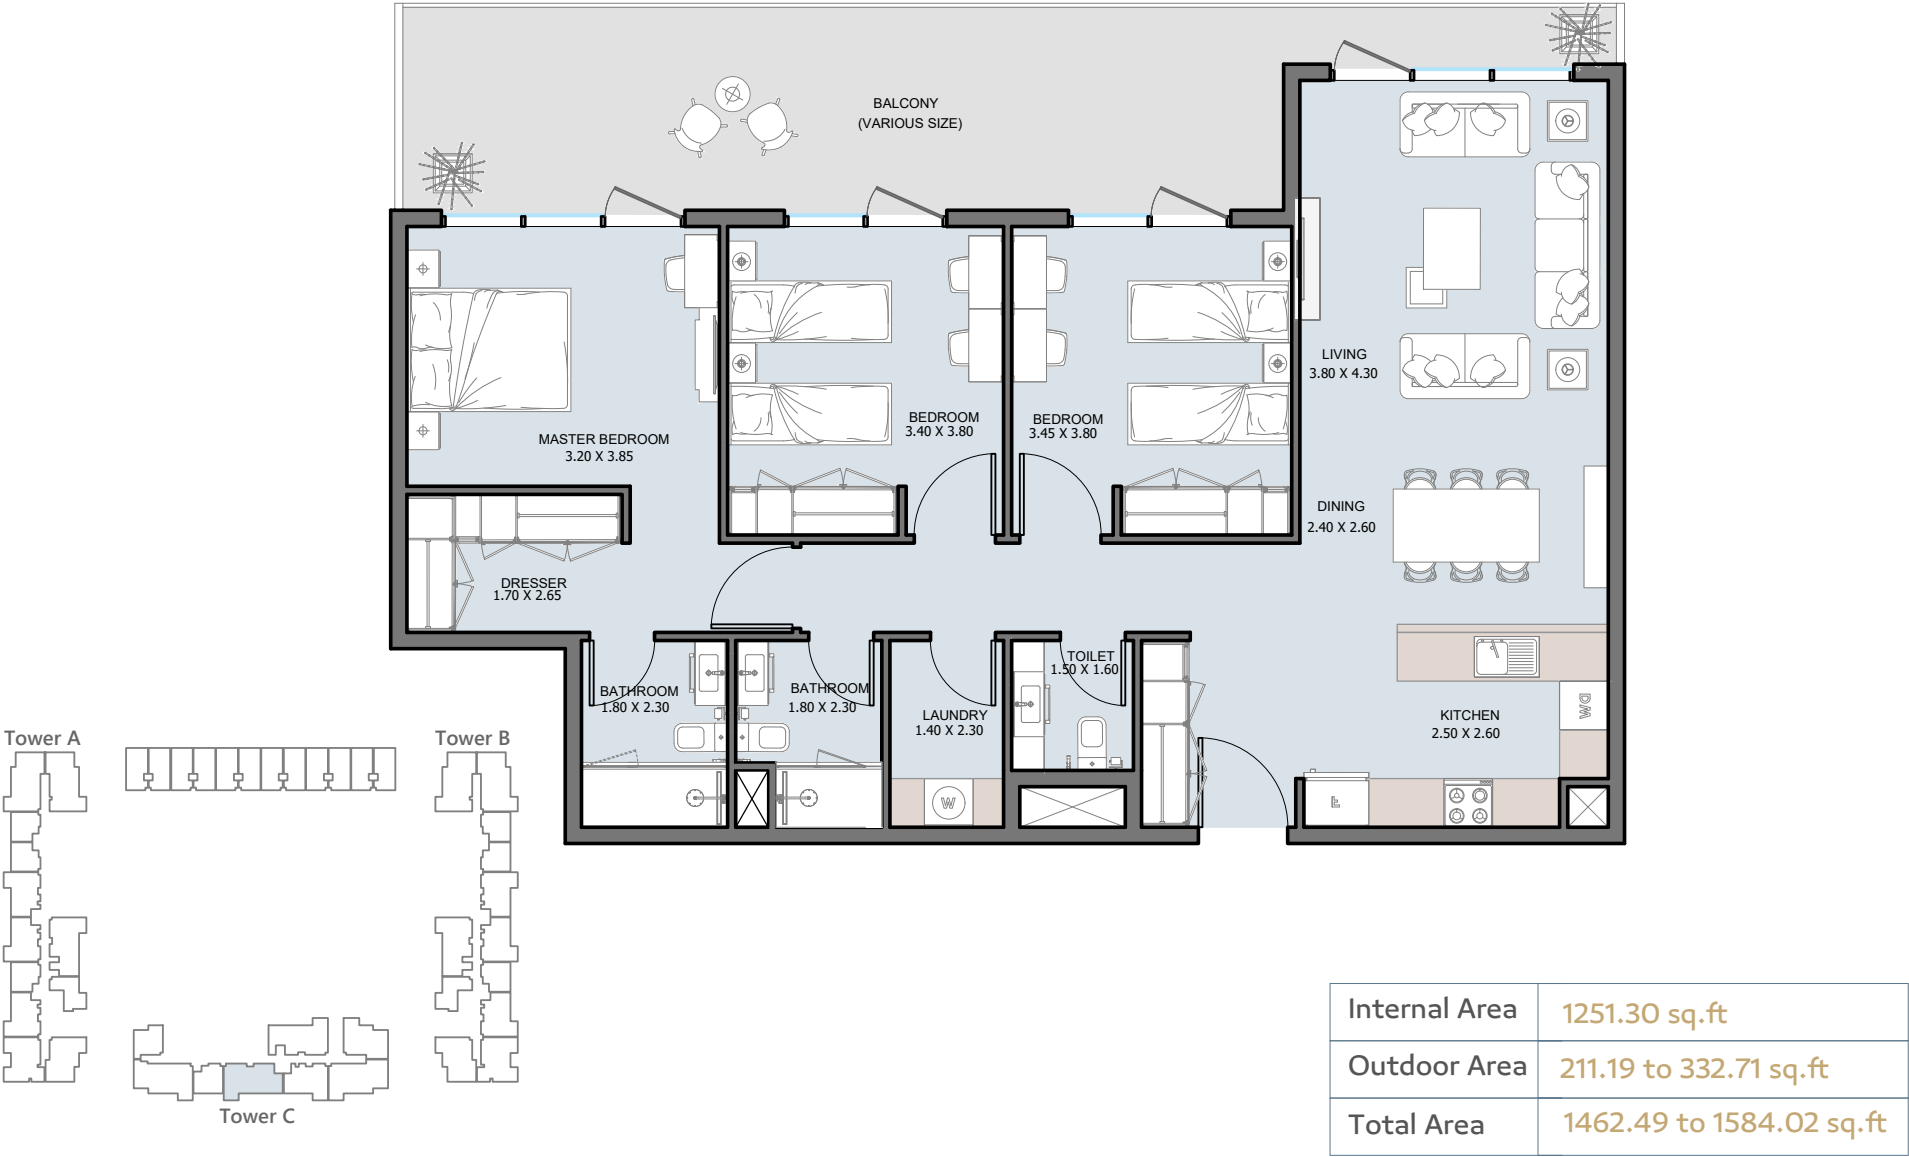


3B | Type A2

TOWER (A,B) - From 4th to 23rd Floor

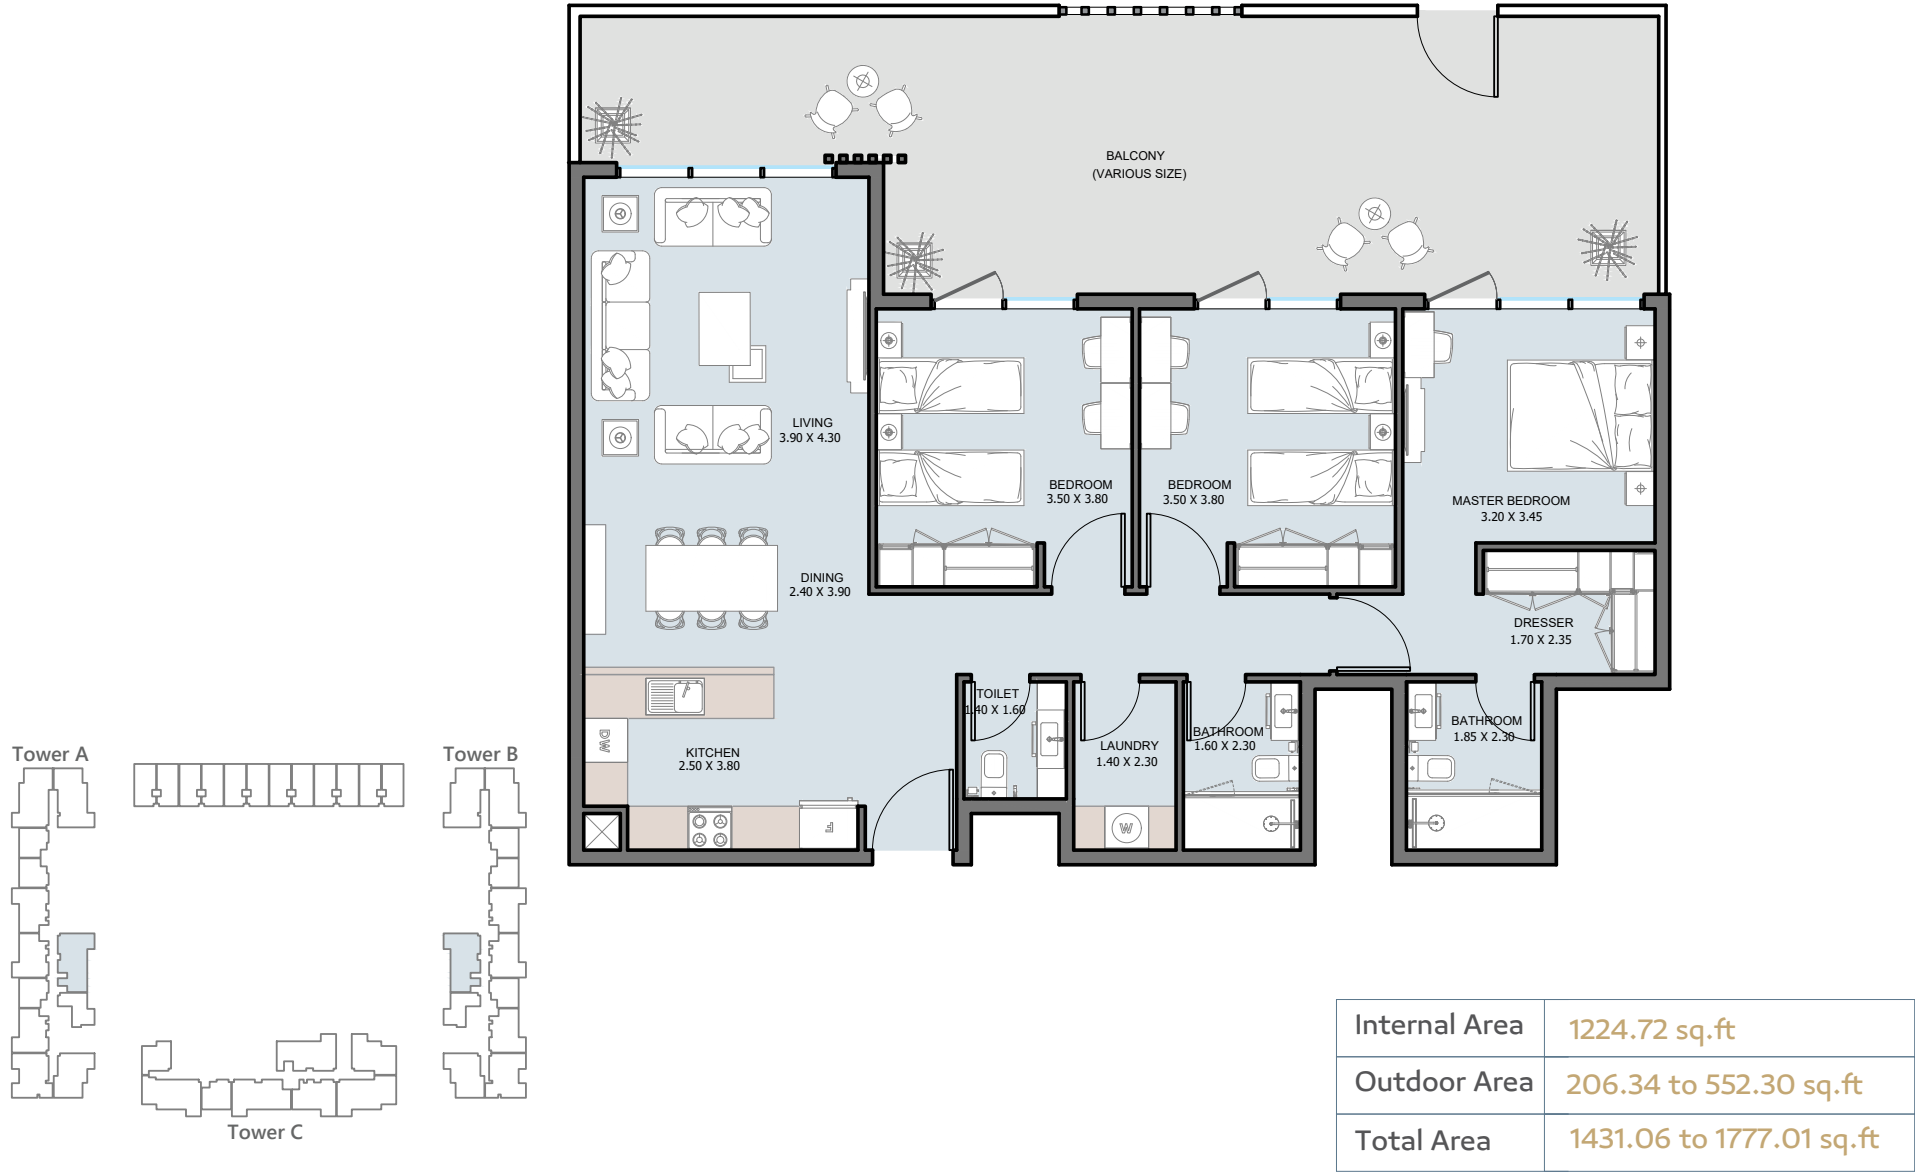


3B | Type A3

TOWER (C) - 4th Floor

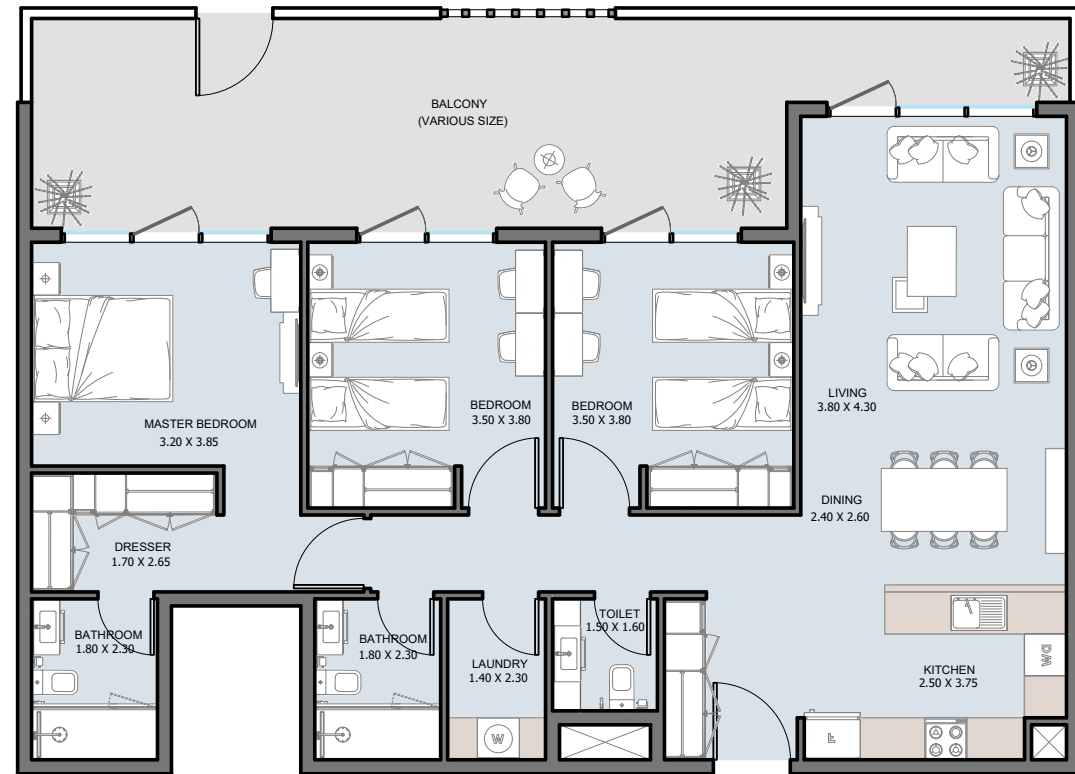


Internal Area	1266.27 sq.ft
Outdoor Area	430.88 sq.ft
Total Area	1697.14 sq.ft

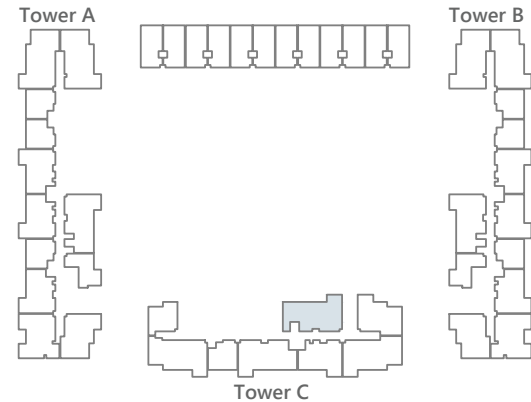


3B | Type A4

TOWER (A,B) - 20th to 23th Floor

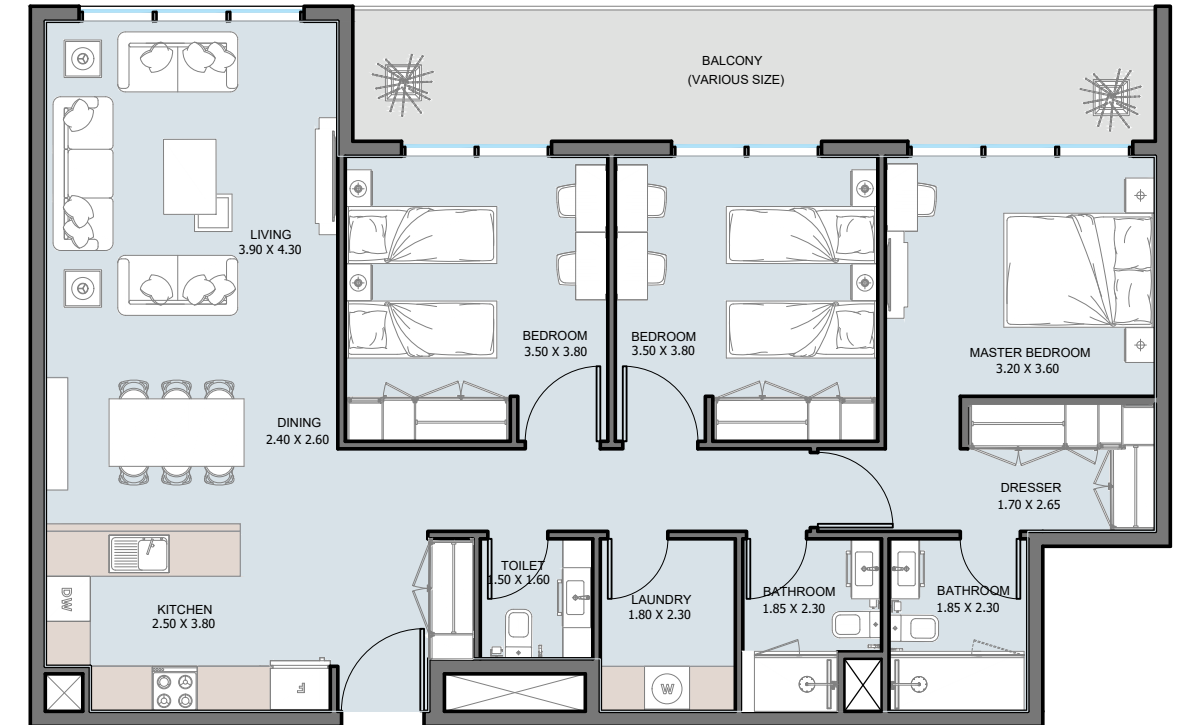


Internal Area	1263.90 to 1264.87 sq.ft
Outdoor Area	209.25 to 210.22 sq.ft
Total Area	1474.12 sq.ft

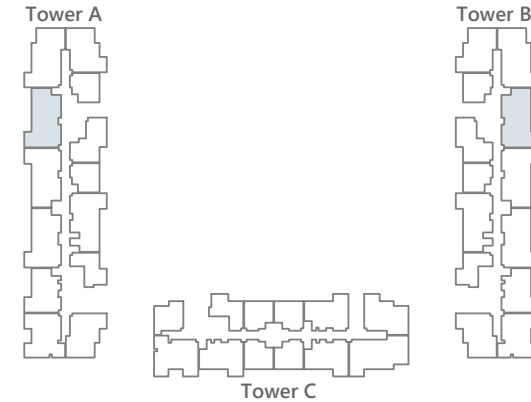


3B | Type B1

TOWER (A,B,C) - From 4th to 23rd Floor

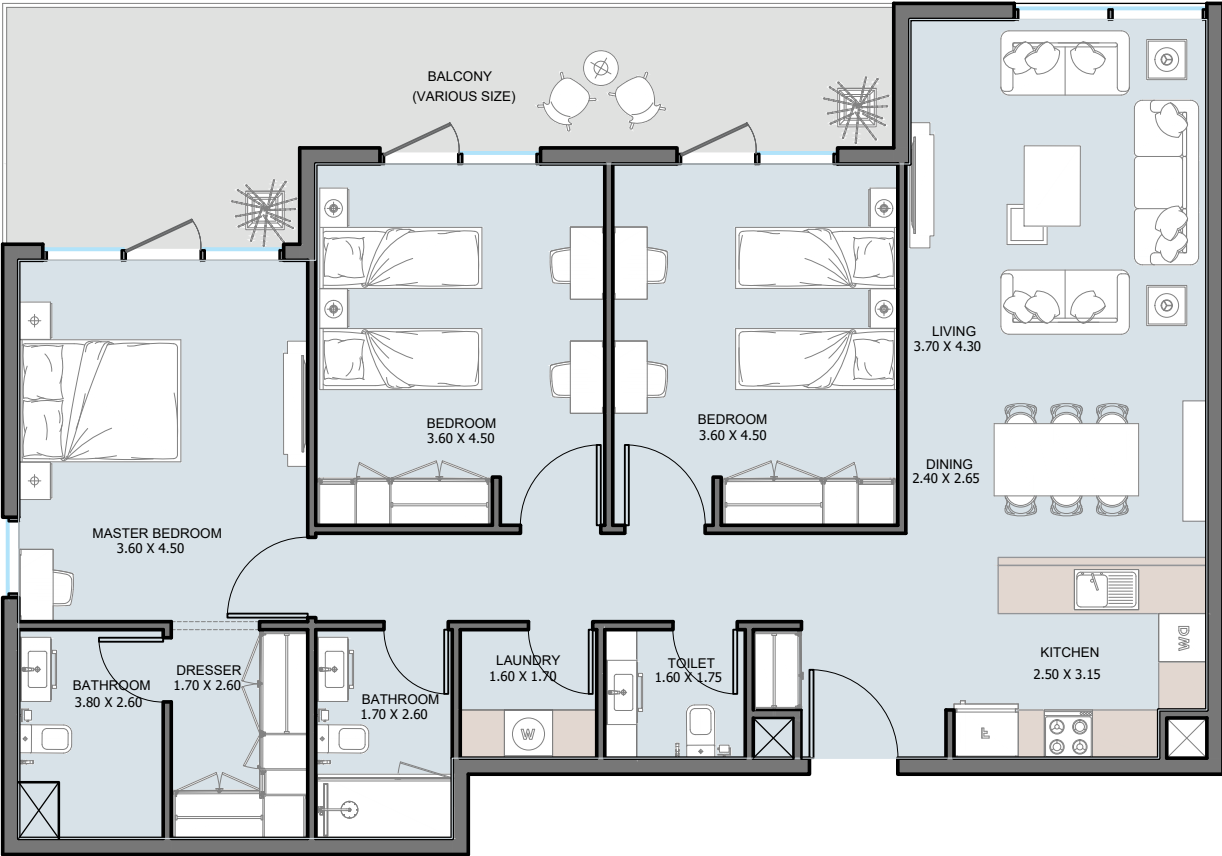


Internal Area	1338.06 to 1340 sq.ft
Outdoor Area	262.85 to 705.86 sq.ft
Total Area	1600.91 to 2043.74 sq.ft

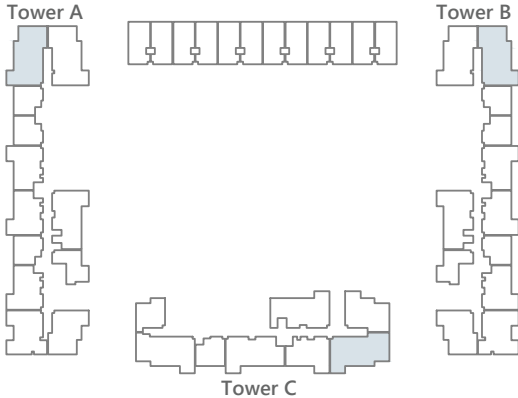


3B | Type B2

TOWER (C) - 4th Floor


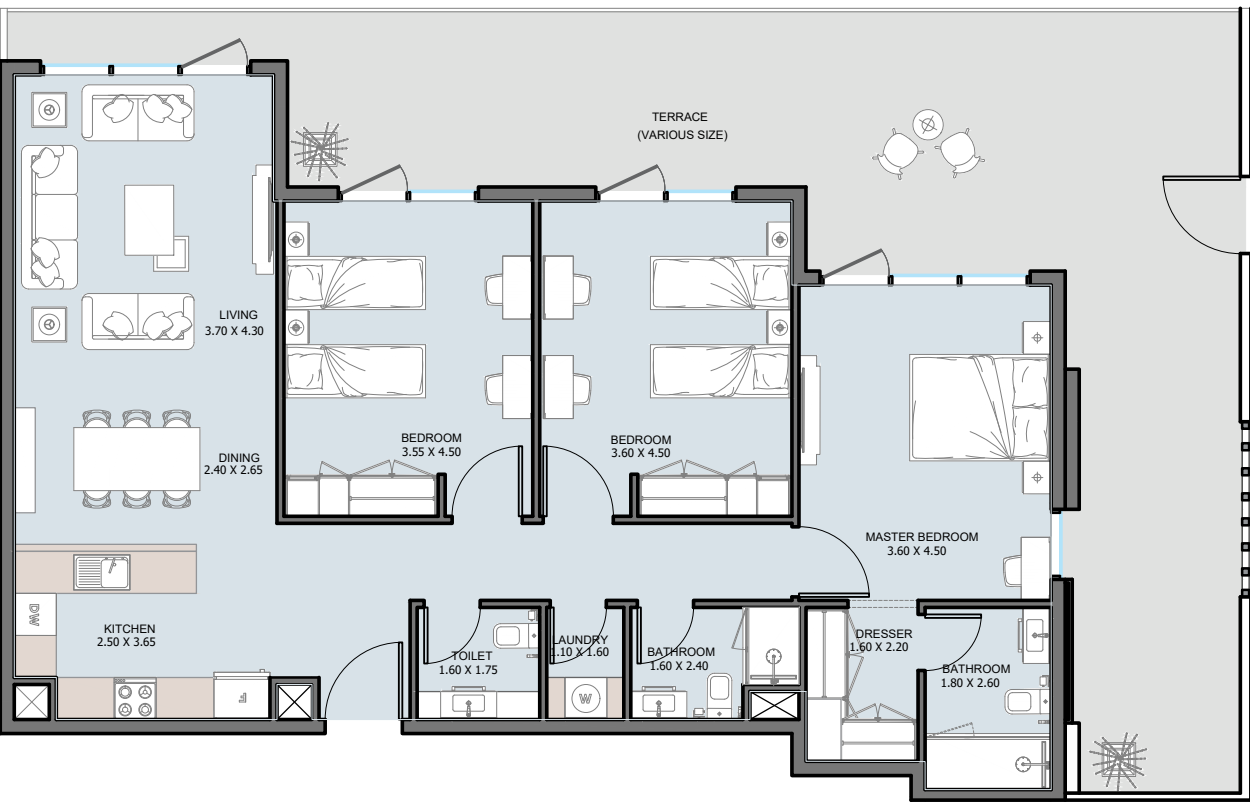


Internal Area	1310.29 sq.ft
Outdoor Area	706 sq.ft
Total Area	2016.29 sq.ft

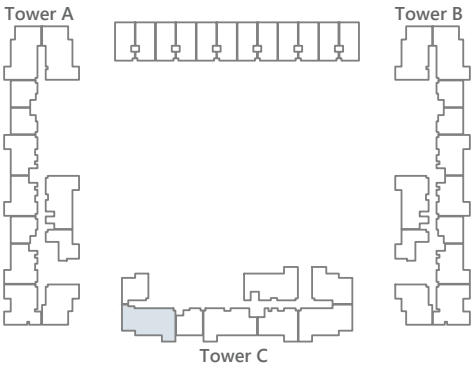

3B | Type B3



TOWER (A,B) - 4th Floor

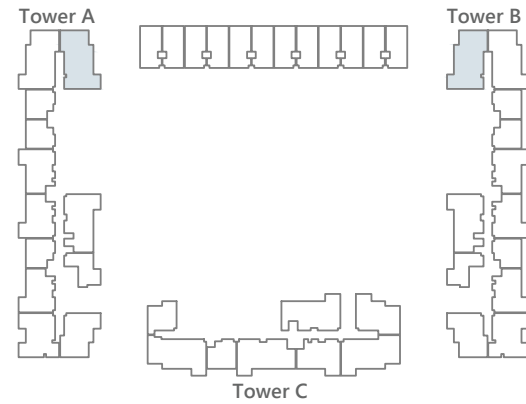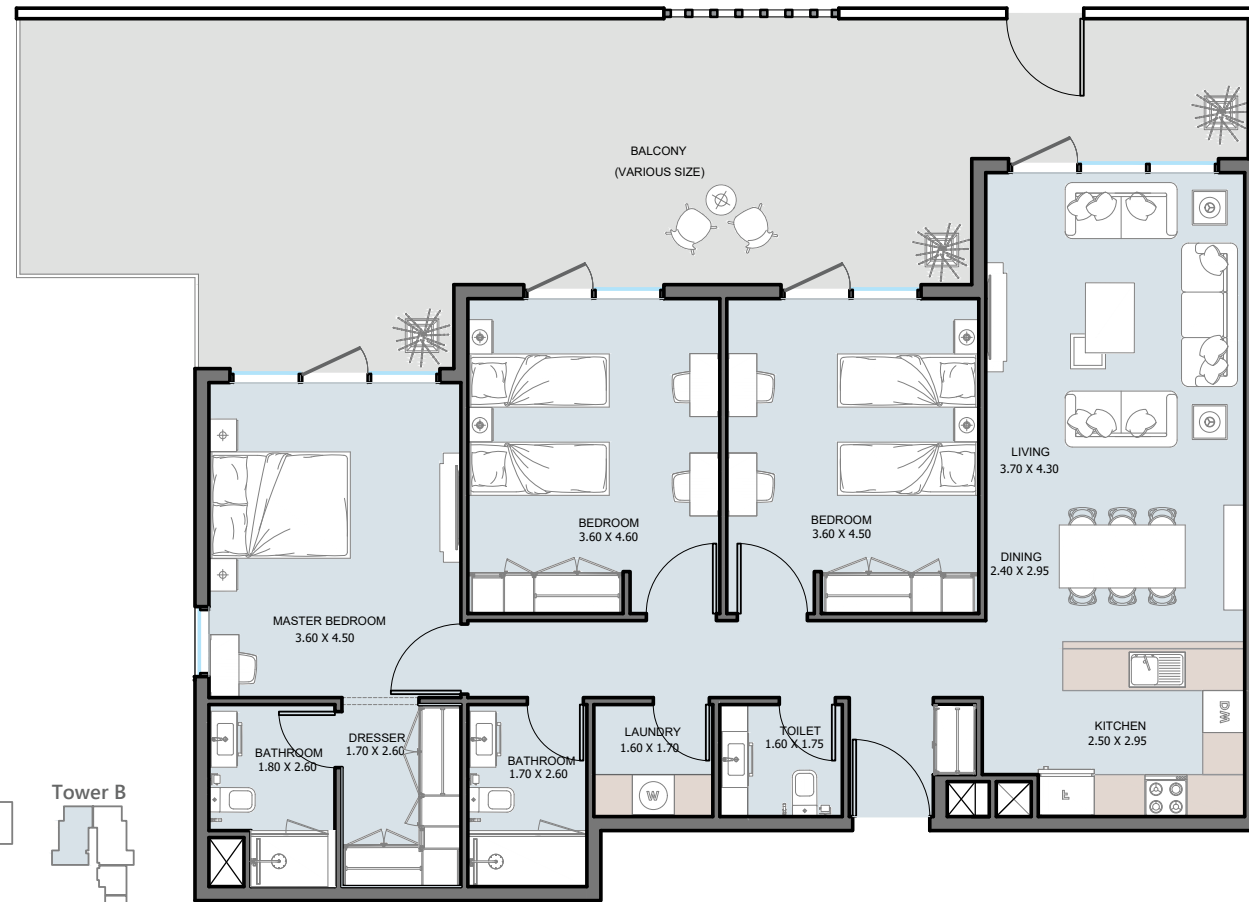

Internal Area	1340.54 sq.ft
Outdoor Area	720.32 sq.ft
Total Area	2060.86 sq.ft

3B | Type B4


TOWER (A,B,C) - 4th to 23th Floor

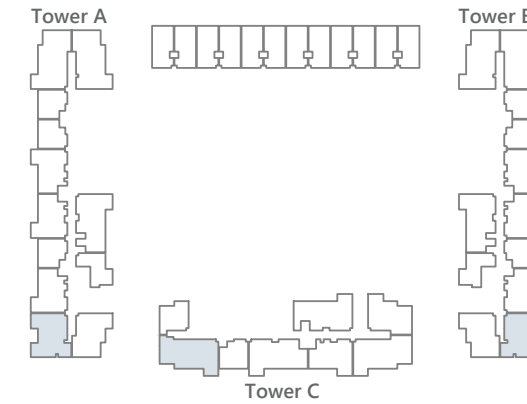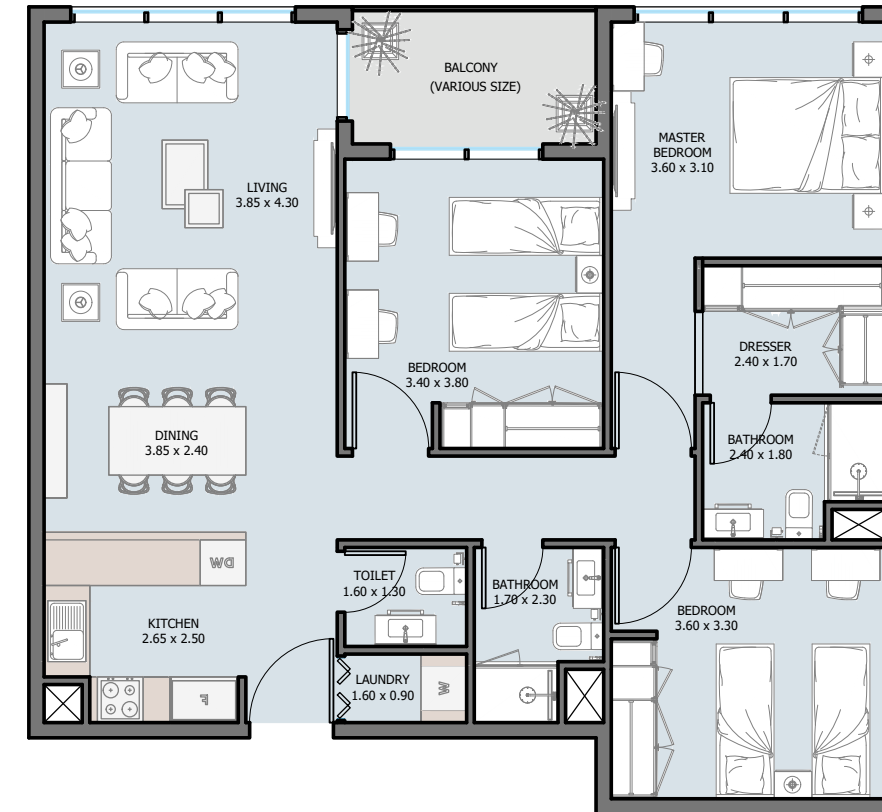

Internal Area	1125.47 sq.ft
Outdoor Area	62.00 to 404.08 sq.ft
Total Area	1187.47 to 1529.55 sq.ft

3B | Type C


TOWER (A,B) - From 21st to 23rd Floor

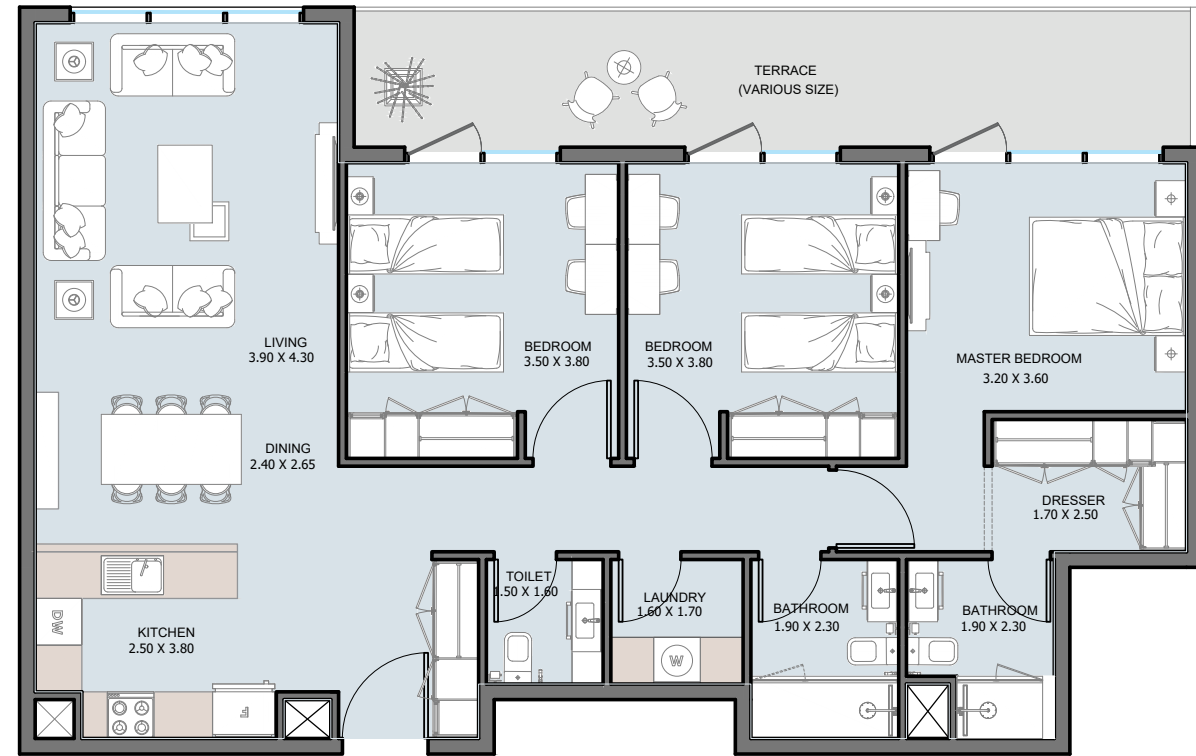

Internal Area	1253.03 sq.ft
Outdoor Area	209.25 sq.ft
Total Area	1462.28 sq.ft

3B | Type D



TOWER (A,B) - 20th Floor

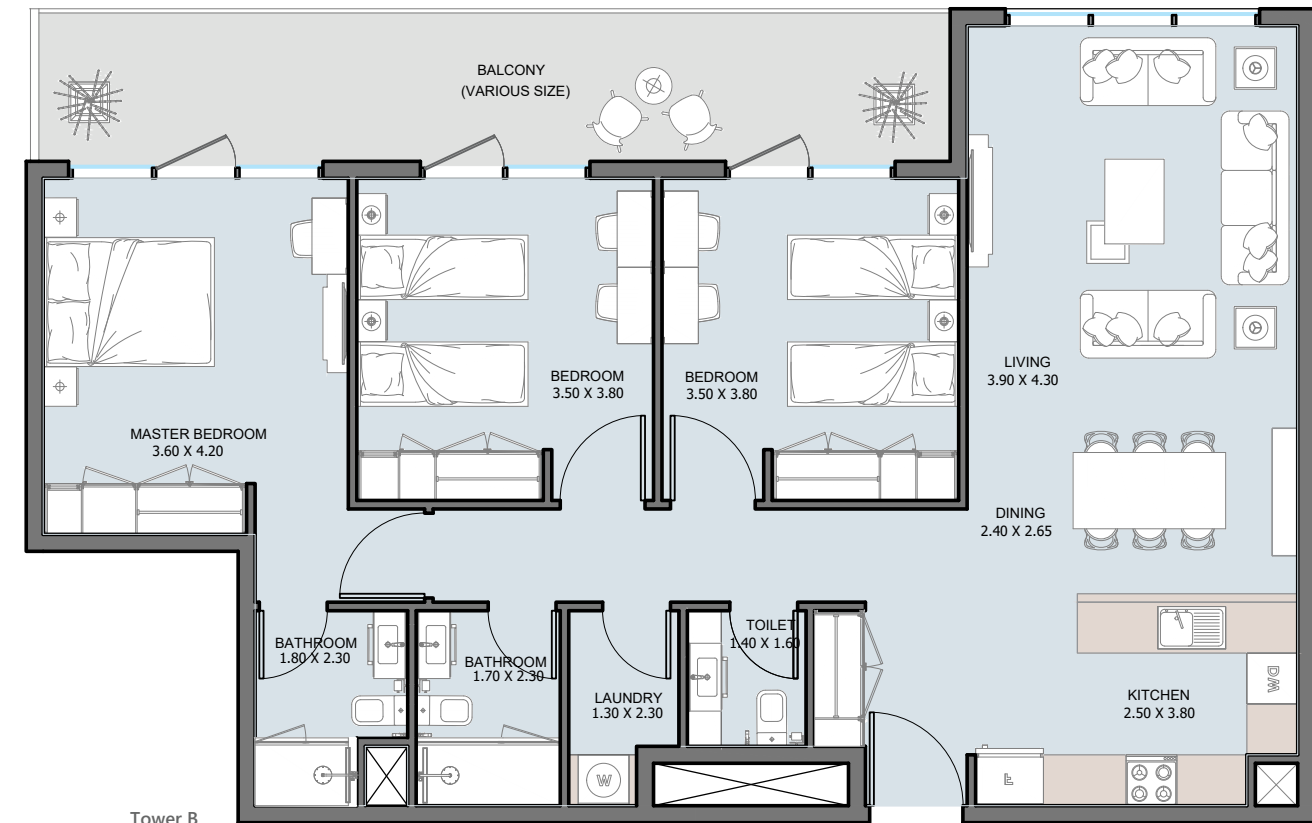

Internal Area	1222.46 sq.ft
Outdoor Area	210.22 sq.ft
Total Area	1432.68 sq.ft

3B | Type E




TOWER (A,B) - 20th Floor

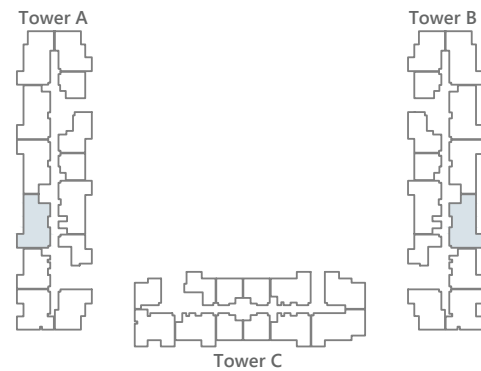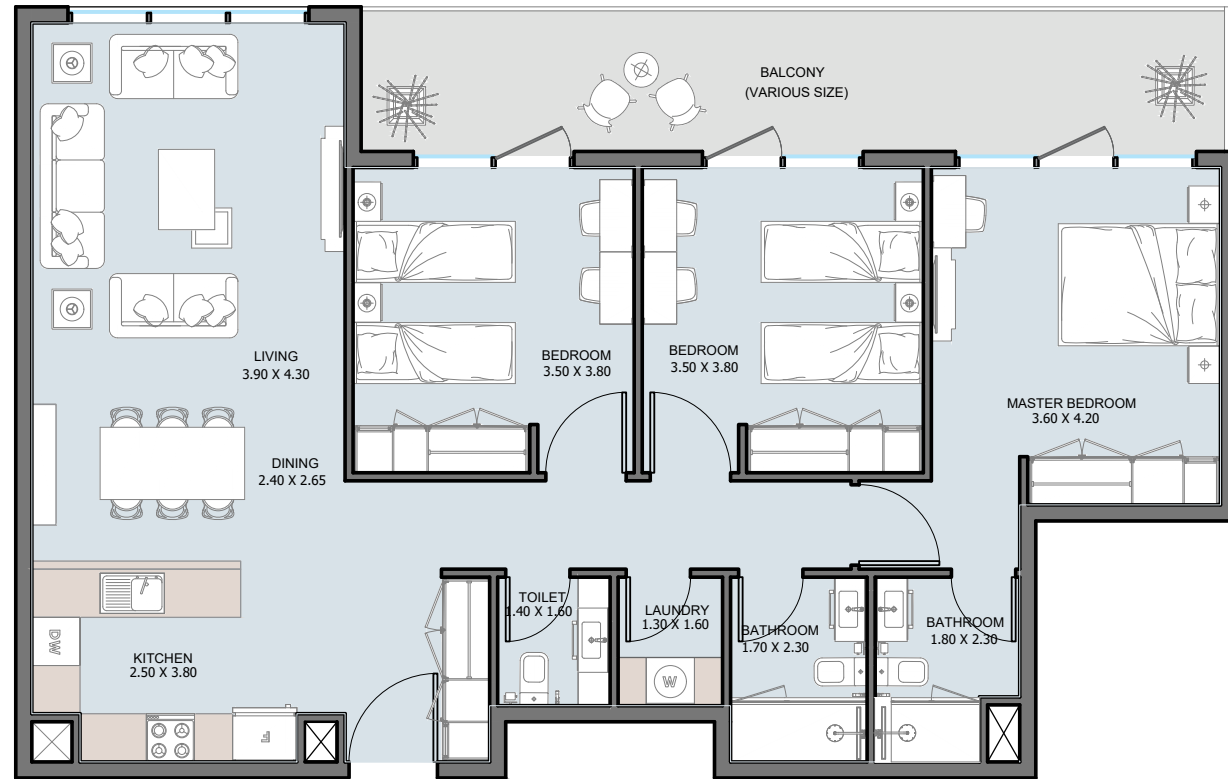

Internal Area	1212.88 sq.ft
Outdoor Area	209.25 sq.ft
Total Area	1422.13 sq.ft

4B Duplex | Type A1



TOWER (C) - 24th & 25th Floor

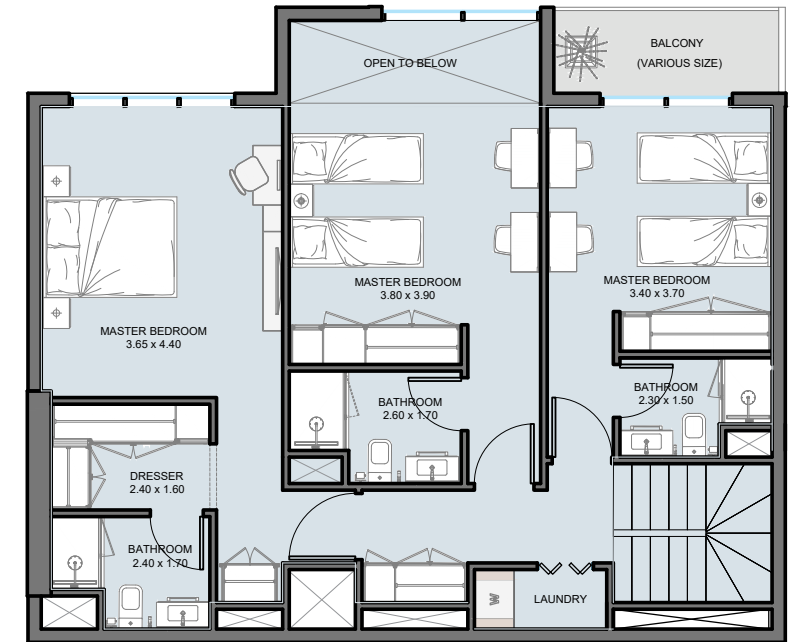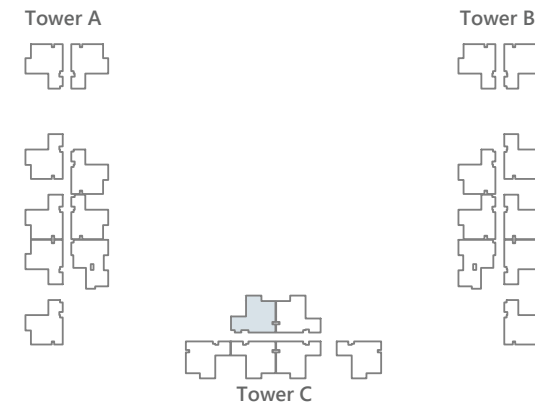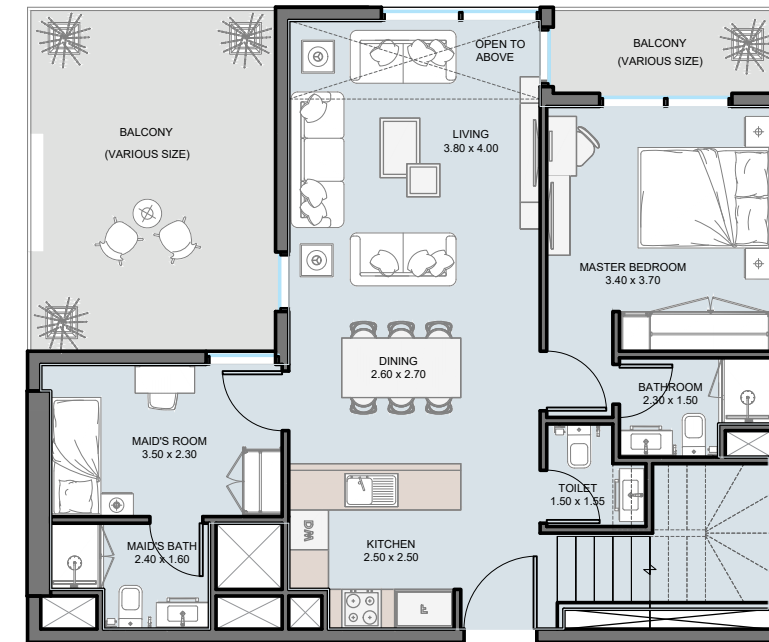

Internal Area	1830.83 sq.ft
Outdoor Area	325.18 sq.ft
Total Area	2156.01 sq.ft



4B Duplex | Type A2

TOWER (C) - 24th & 25th Floor

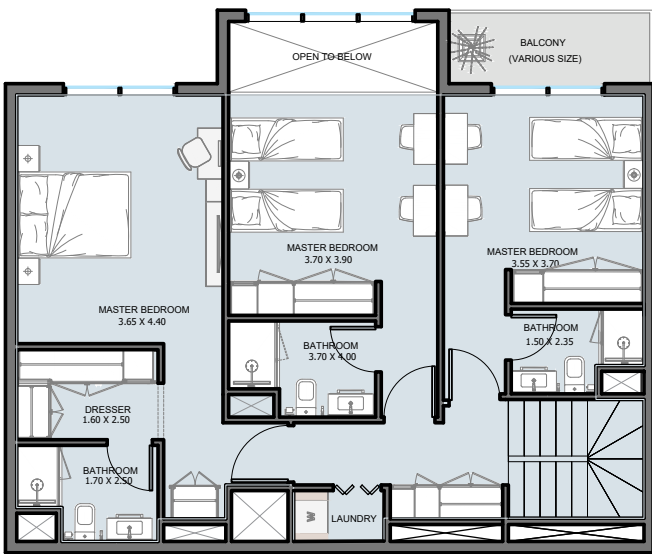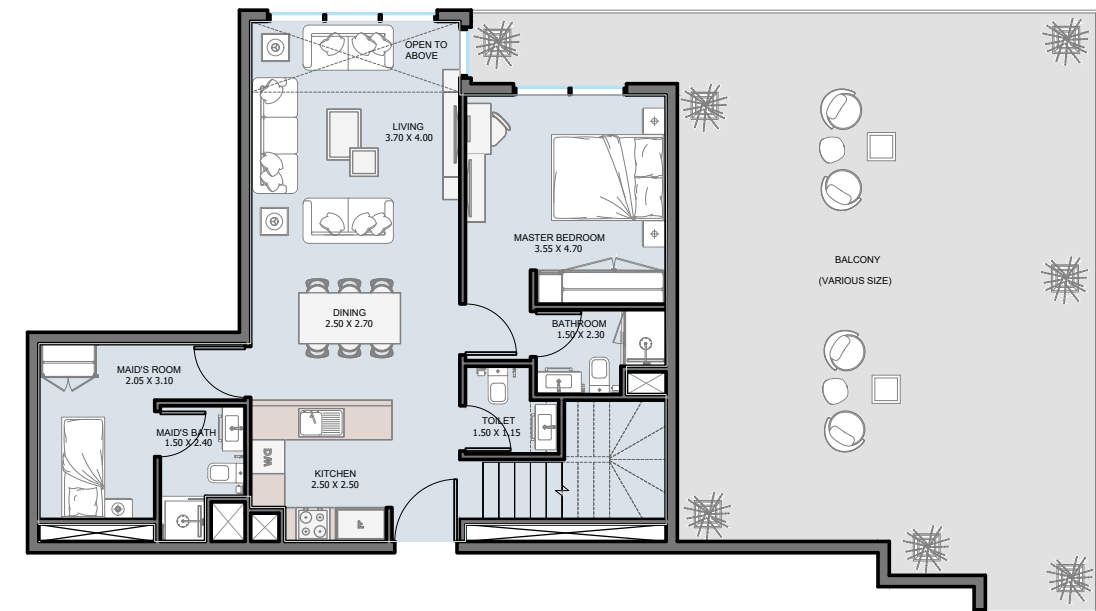

4B Duplex | Type A3


TOWER (A,B) - 25th Floor

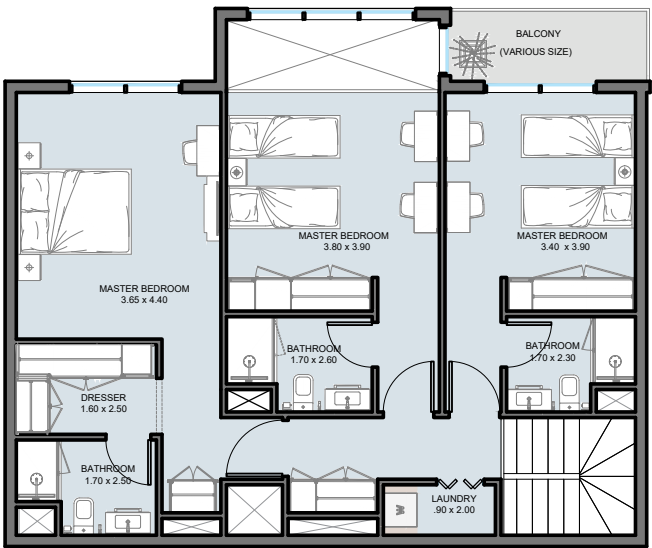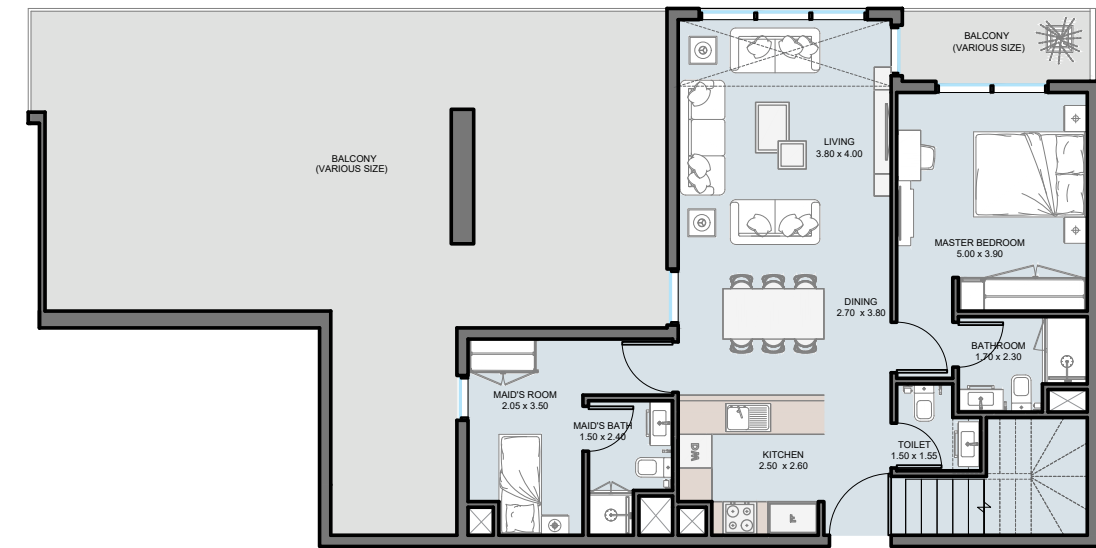

Tower A



Tower B

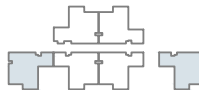


Tower C

Internal Area	1844.93 to 1847.95 sq.ft
Outdoor Area	920.64 to 1166.91 sq.ft
Total Area	2765.57 to 3014.86 sq.ft

Tower A



Tower B


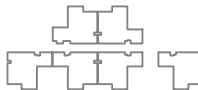


Tower C

Internal Area	1818.13 to 1850.53 sq.ft
Outdoor Area	316.03 to 1119.55 sq.ft
Total Area	2134.16 to 2970.08 sq.ft



4B Duplex | Type A4

TOWER (A,B,C) - 25th Floor

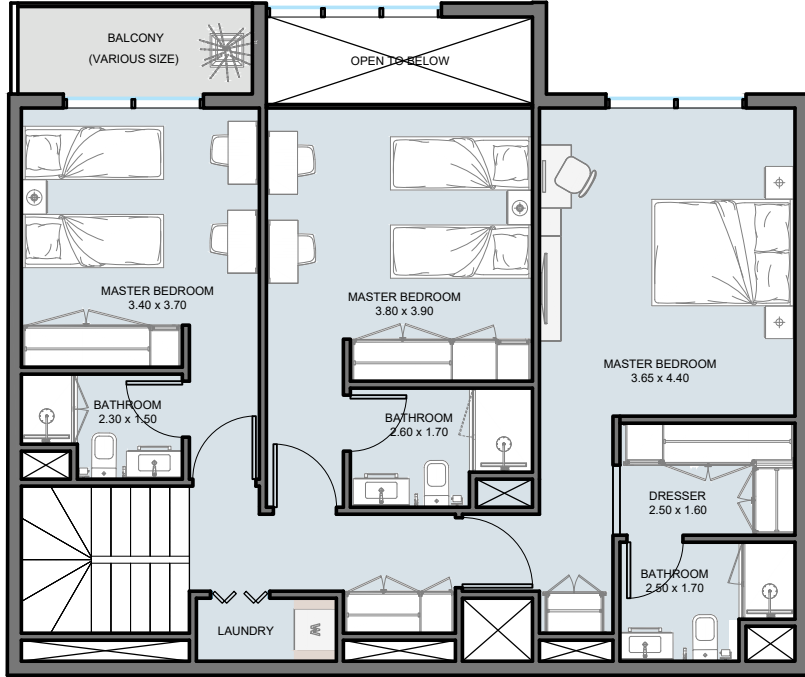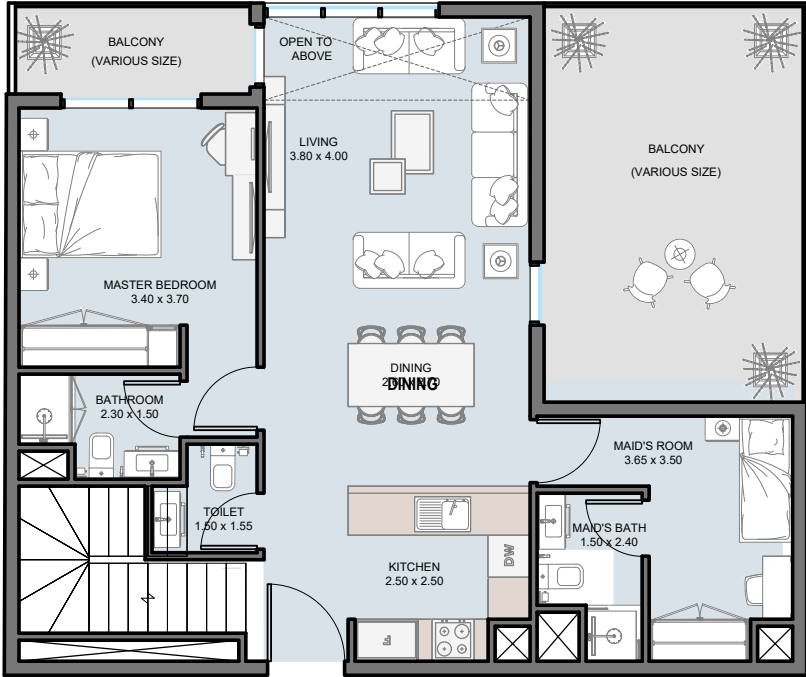

4B Duplex | Type A5

TOWER (C) - 25th Floor

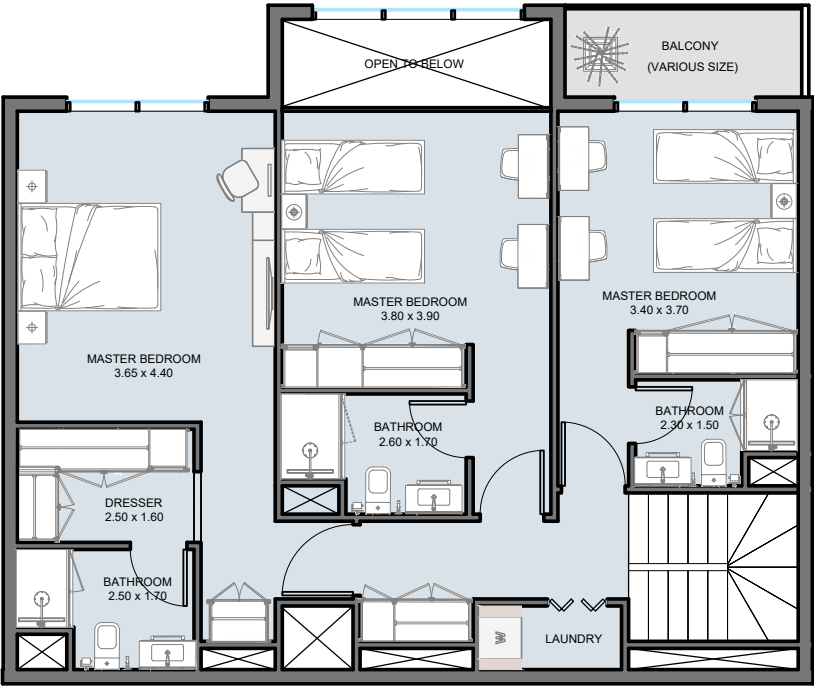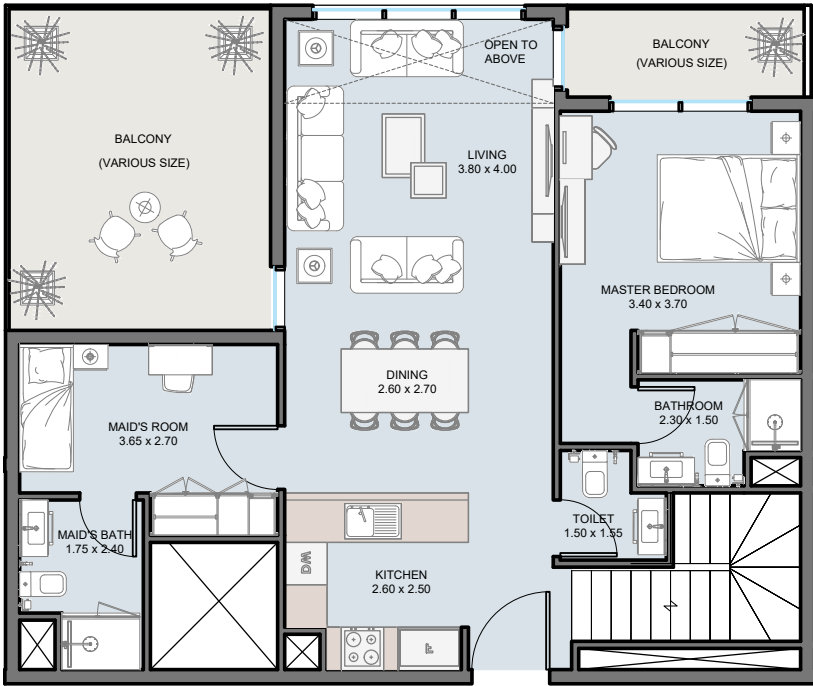

Tower A



Tower B



Tower C

Internal Area	1789.72 to 1813.18 sq.ft
Outdoor Area	319.15 to 838.62 sq.ft
Total Area	2115.00 to 2644.80 sq.ft

Tower A



Tower B






Tower C

Internal Area	1808.44 sq.ft
Outdoor Area	280.83 sq.ft
Total Area	22089.27 sq.ft

4B Duplex | Type B



TOWER (A,B) - 25th Floor

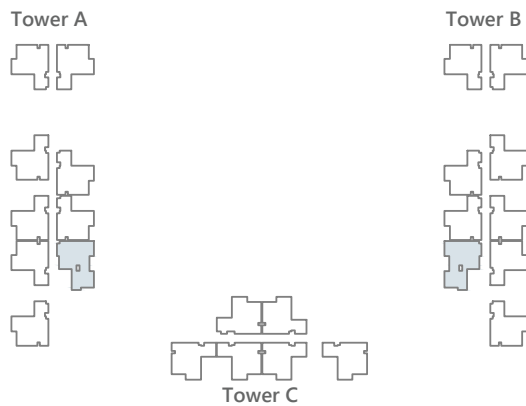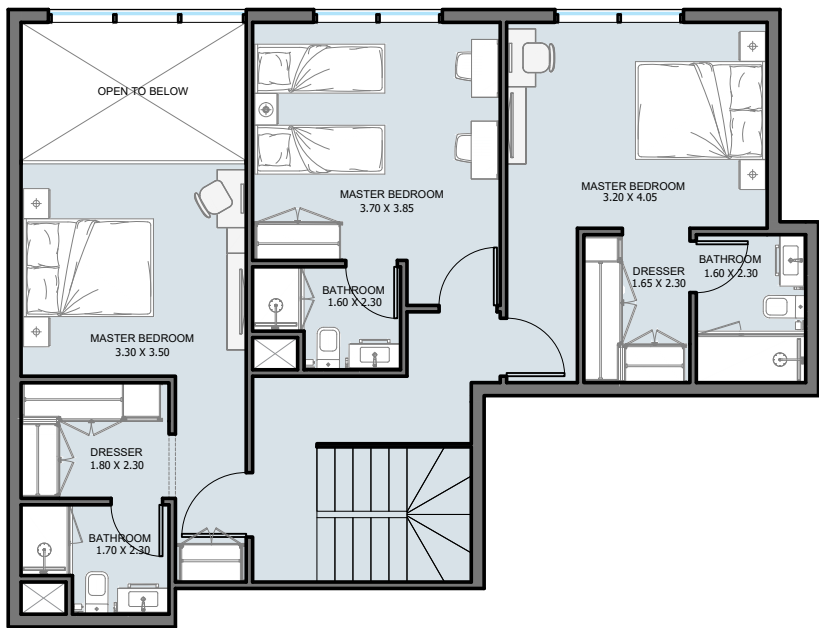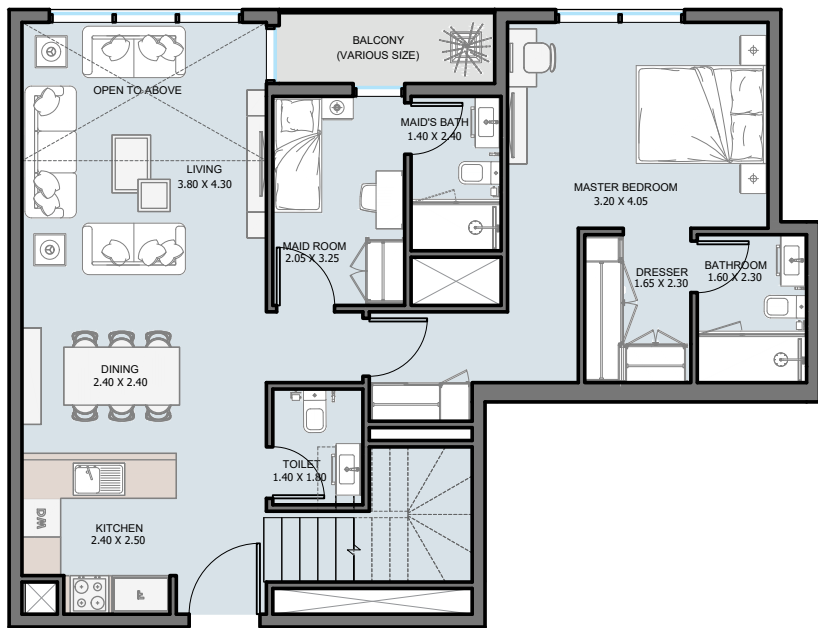

Internal Area	1891.54 sq.ft
Outdoor Area	43.27 sq.ft
Total Area	1934.81 sq.ft

Penthouse 4B | Type A1



TOWER (C) - From 24th to 25th Floor

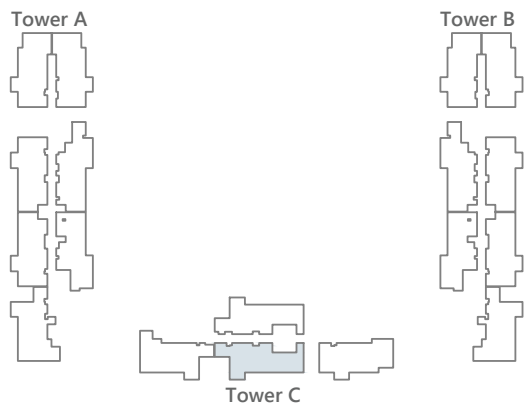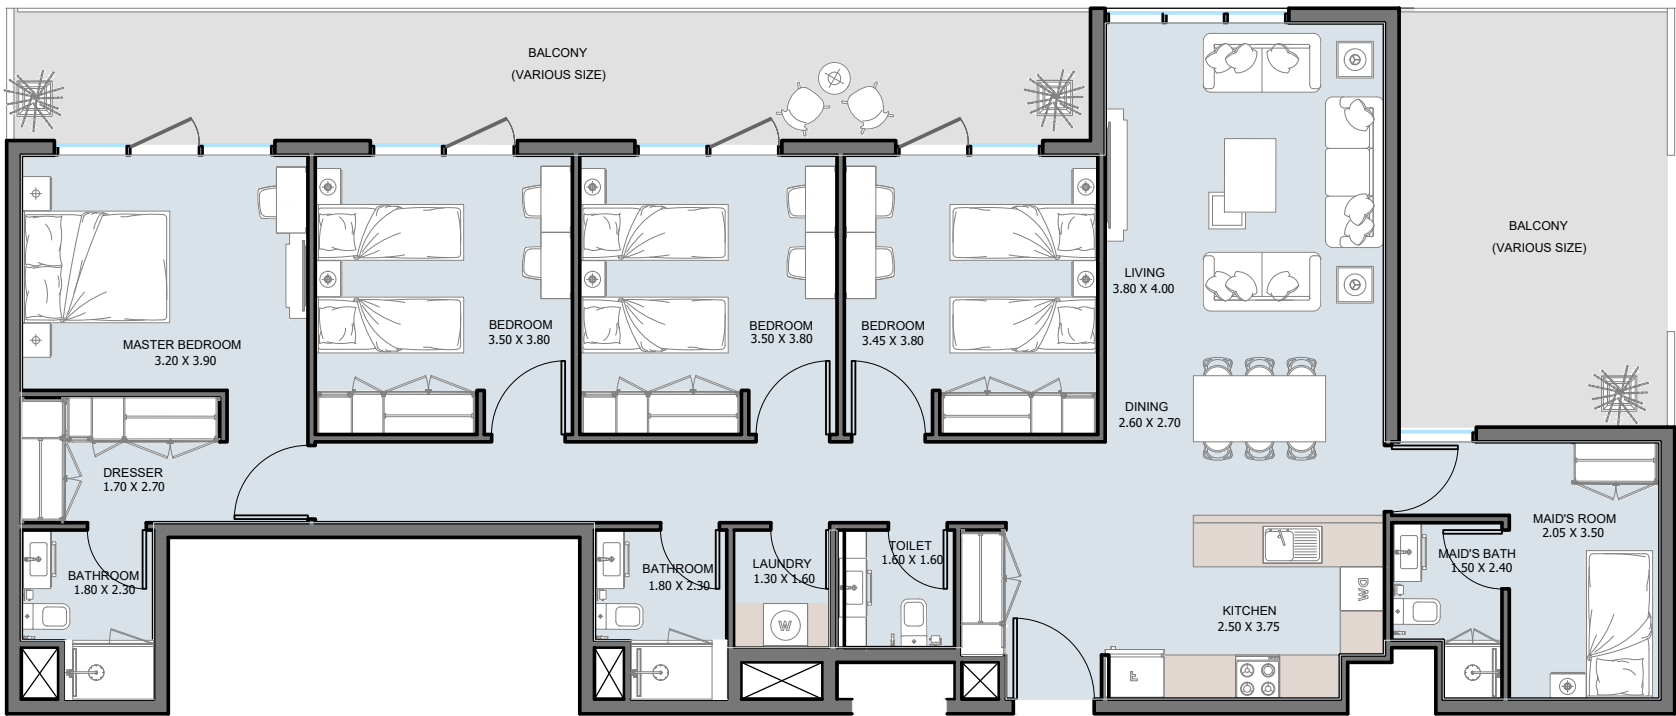

Internal Area	1621.26 to 1830.83 sq.ft
Outdoor Area	325.18 to 507.73 sq.ft
Total Area	2128.99 to 2156.01 sq.ft

Penthouse 4B | Type A2



TOWER (C) - From 24th to 25th Floor

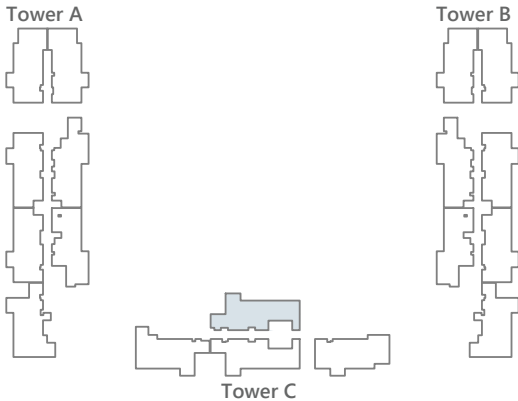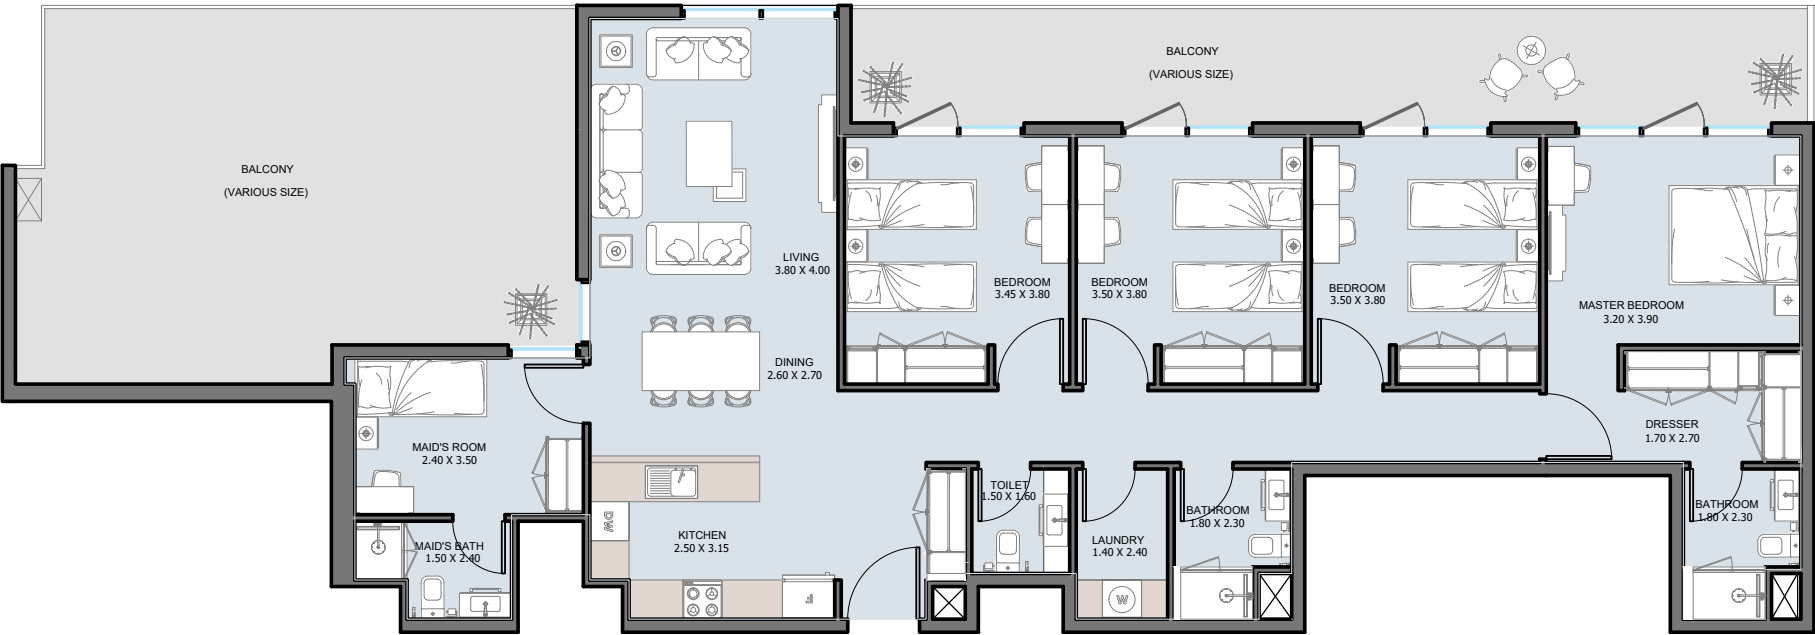

Internal Area	1630.30 ton 1847.95 sq.ft
Outdoor Area	489.11 to 1166.91 sq.ft
Total Area	2119.41 to 3014.86 sq.ft

Penthouse 4B | Type B1



TOWER (A,B,C) - 24th Floor

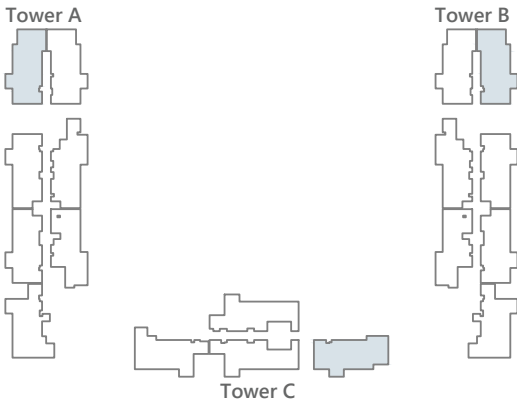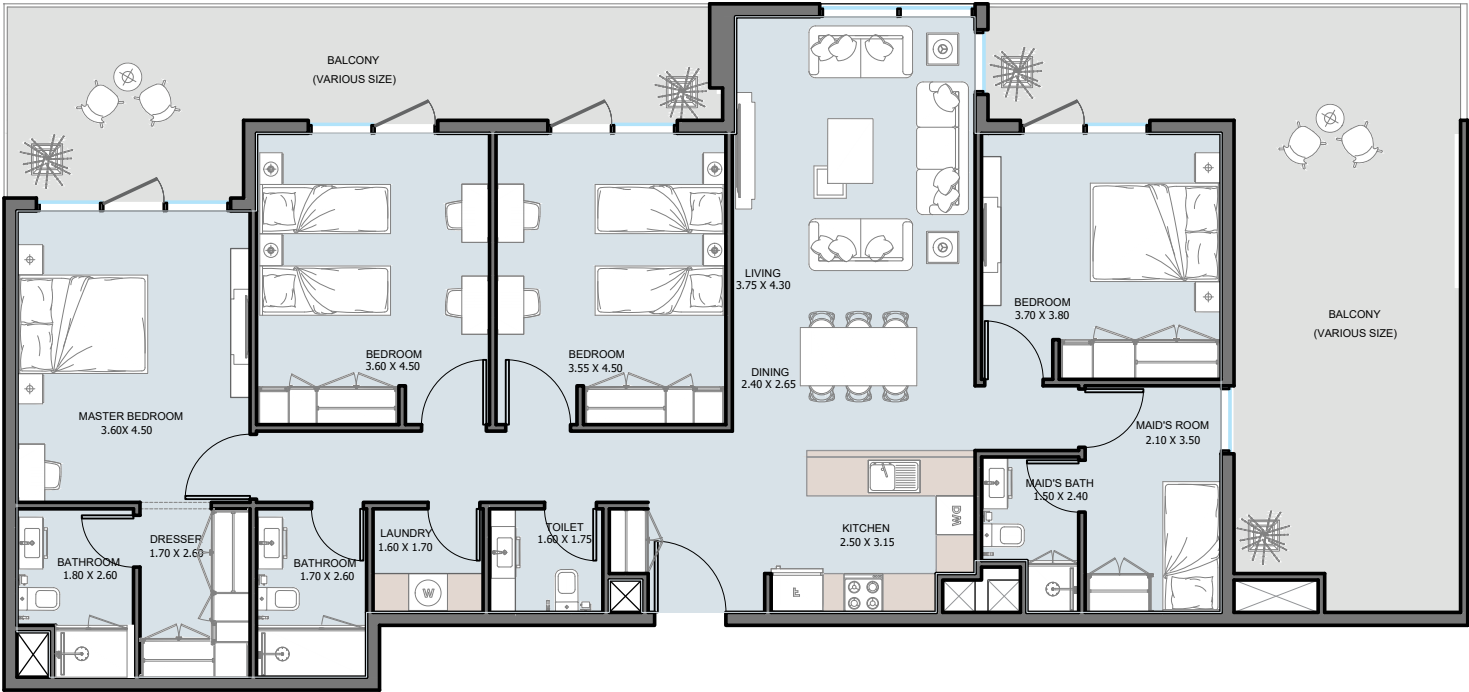

Internal Area	1657.21 sq.ft
Outdoor Area	695.13 to 704.60 sq.ft
Total Area	2352.34 to 2361.81 sq.ft

Penthouse 4B | Type B2



TOWER (A,B) - 24th Floor

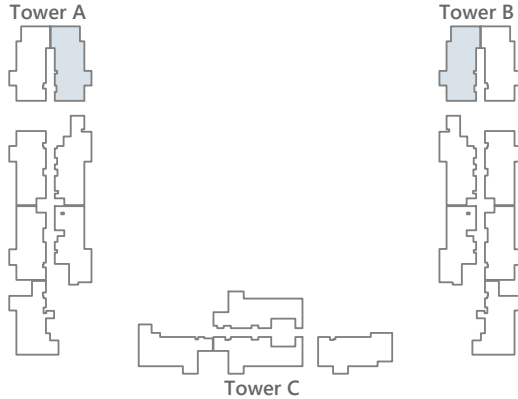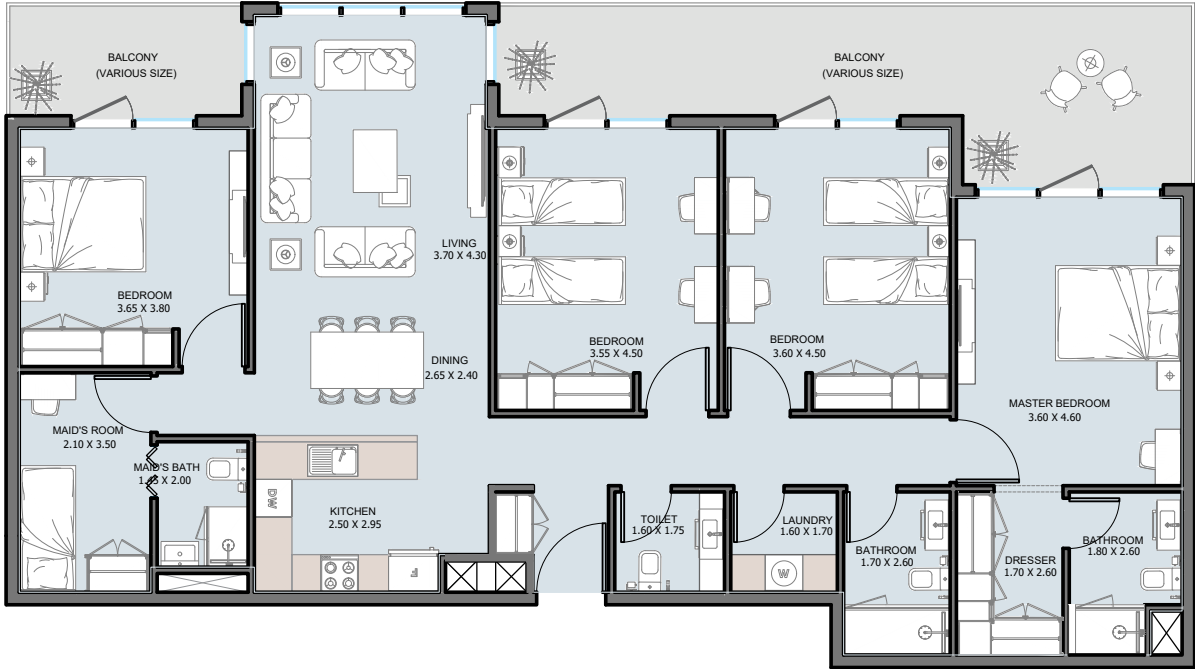

Internal Area	1635.36 sq.ft
Outdoor Area	335.51 sq.ft
Total Area	1970.87 sq.ft

Penthouse 4B | Type C1



TOWER (A,B) - 24th Floor

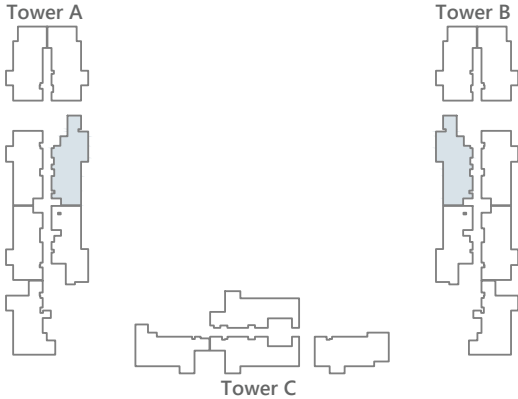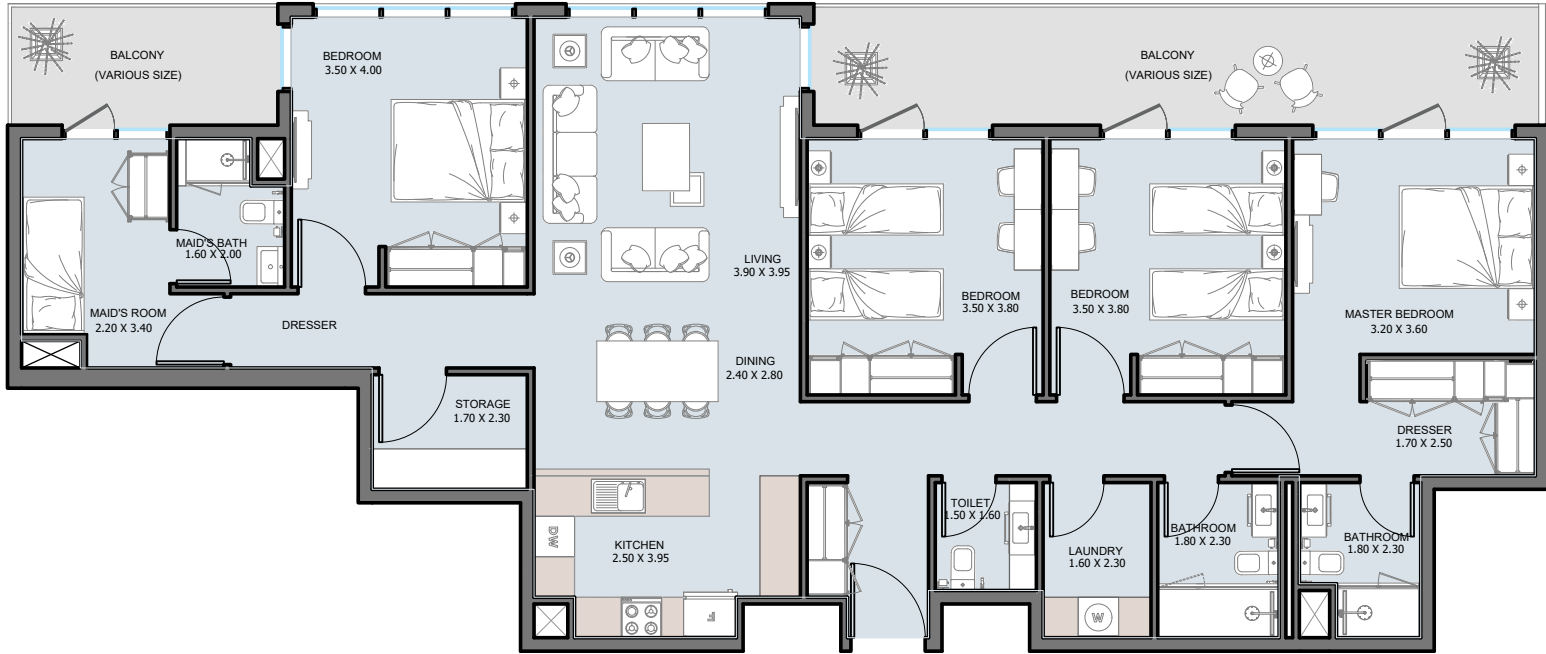

Internal Area	1670.34 sq.ft
Outdoor Area	286.75 sq.ft
Total Area	1957.09 sq.ft

Penthouse 4B | Type C2



TOWER (A,B) - 24th Floor

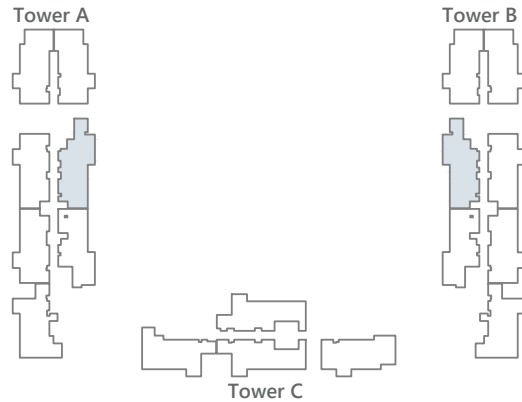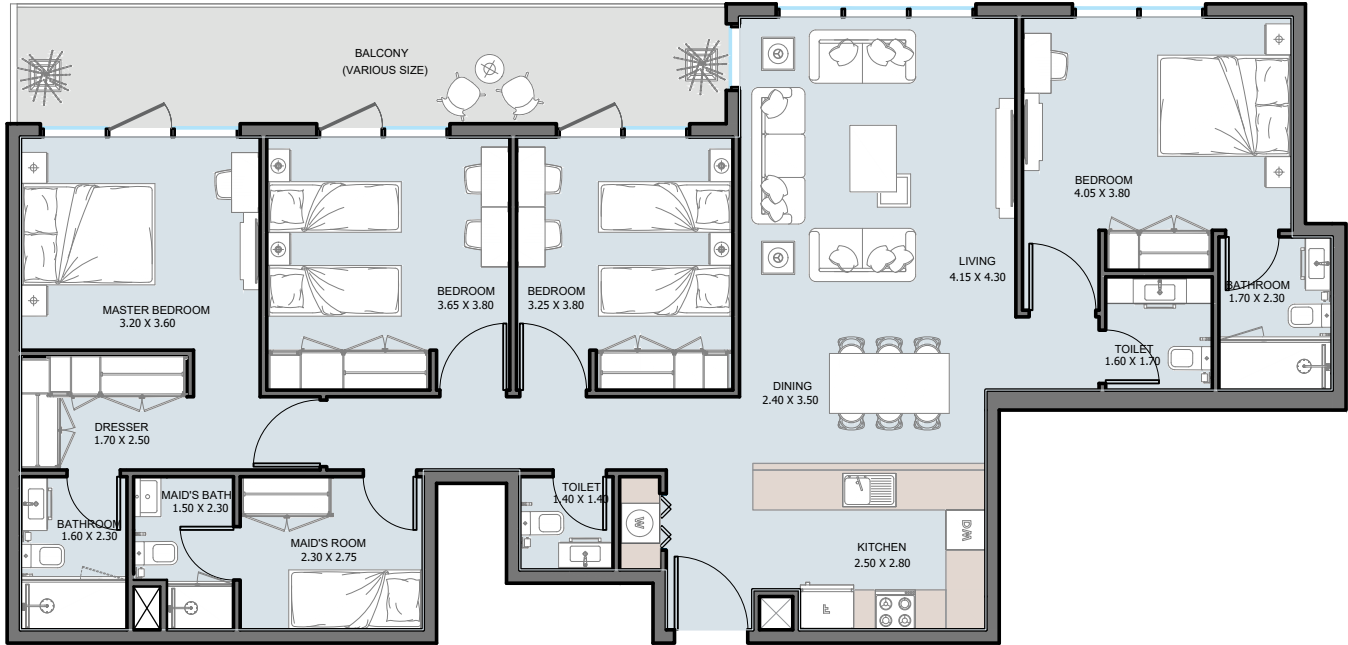

Internal Area	1553.77 sq.ft
Outdoor Area	209.25 sq.ft
Total Area	1763.02 sq.ft

Penthouse 4B | Type D1

TOWER (A,B) - 24th Floor

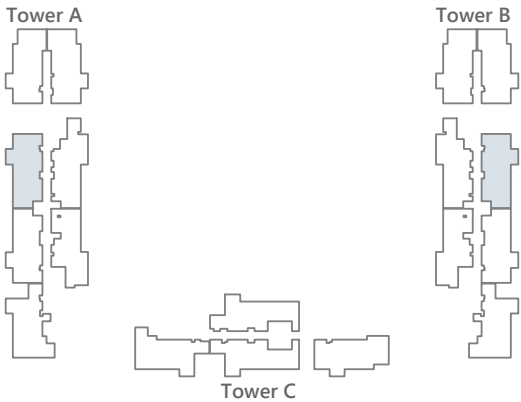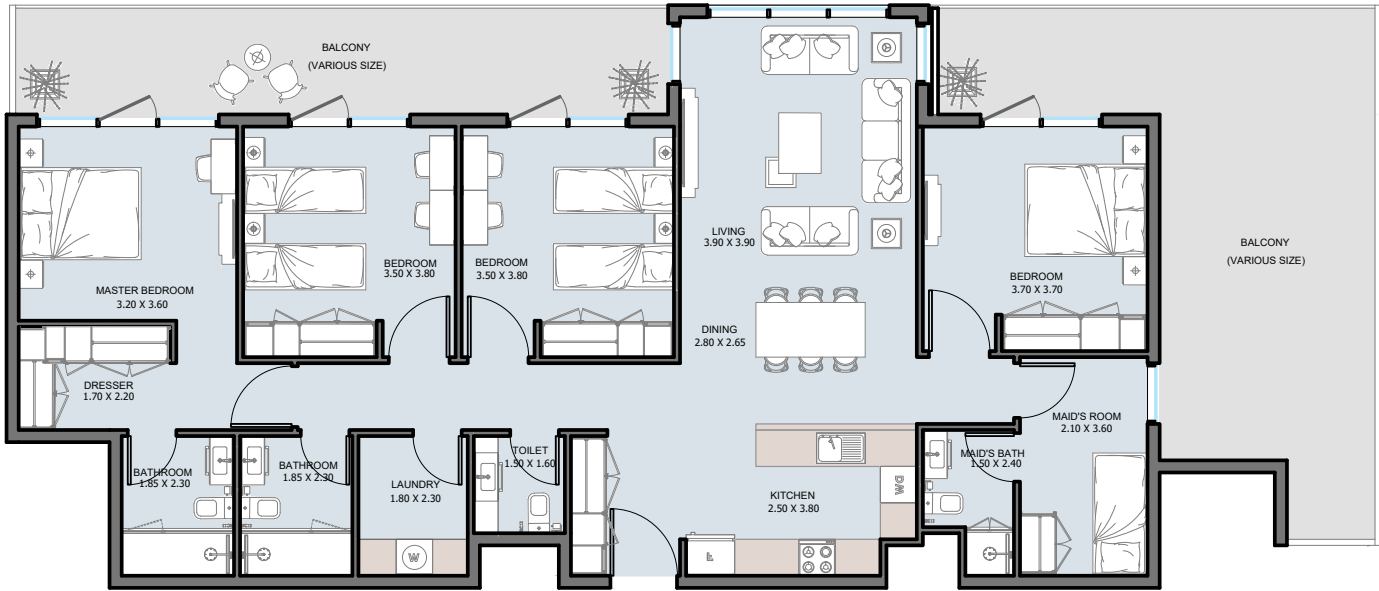

Internal Area	1581.97 sq.ft
Outdoor Area	598.90 sq.ft
Total Area	2180.87 sq.ft

Penthouse 4B | Type D2

TOWER (A,B) - 24th Floor





Penthouse 4B | Type E1

TOWER (A,B) - 24th Floor




Penthouse 4B | Type E2

TOWER (C) - 24th Floor

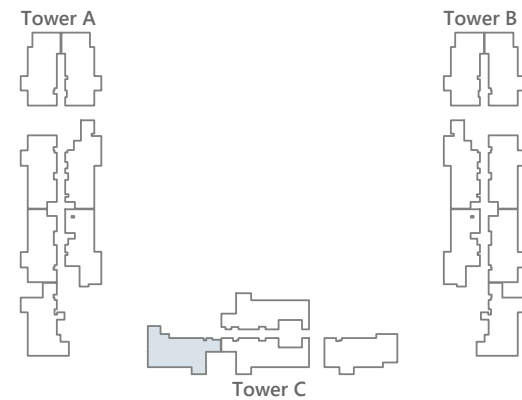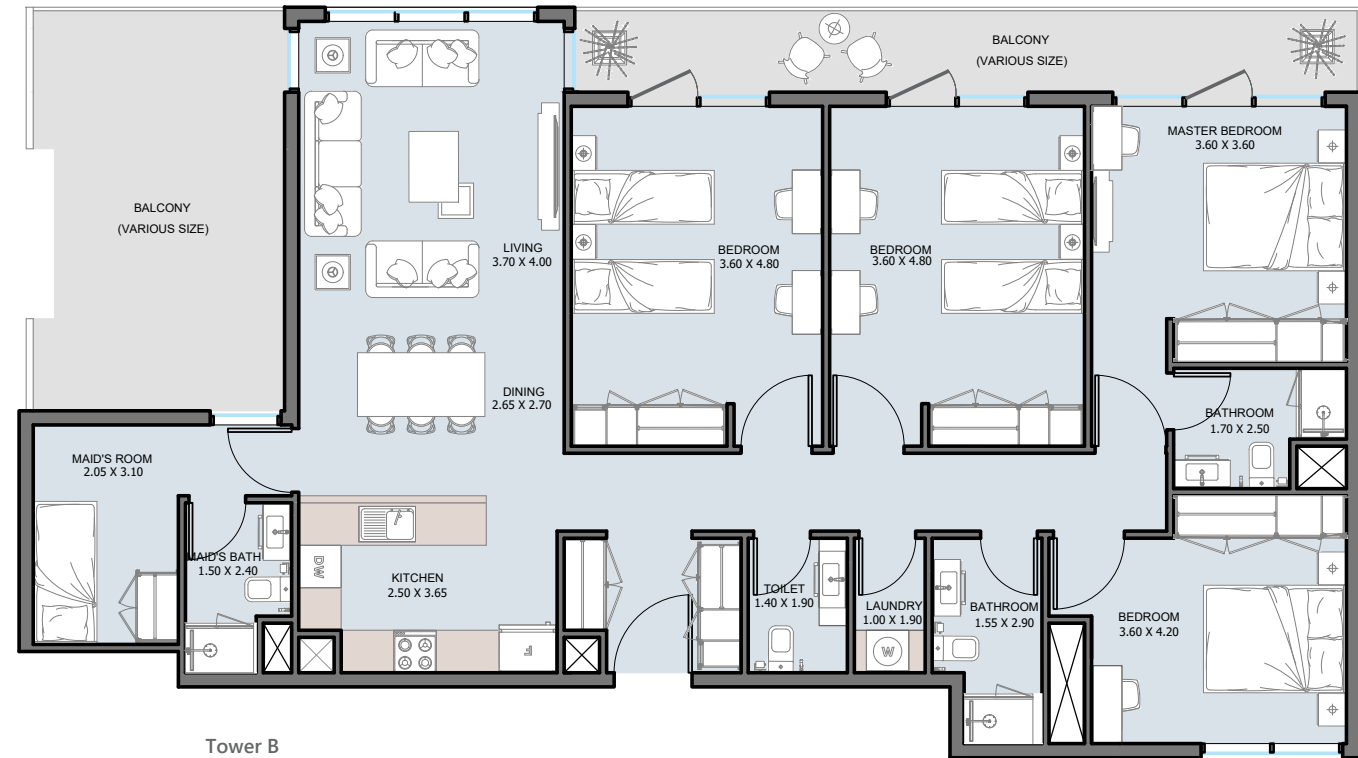

Internal Area	1614.15 sq.ft
Outdoor Area	439.06 sq.ft
Total Area	2053.21 sq.ft



Townhouse 4B | Type A

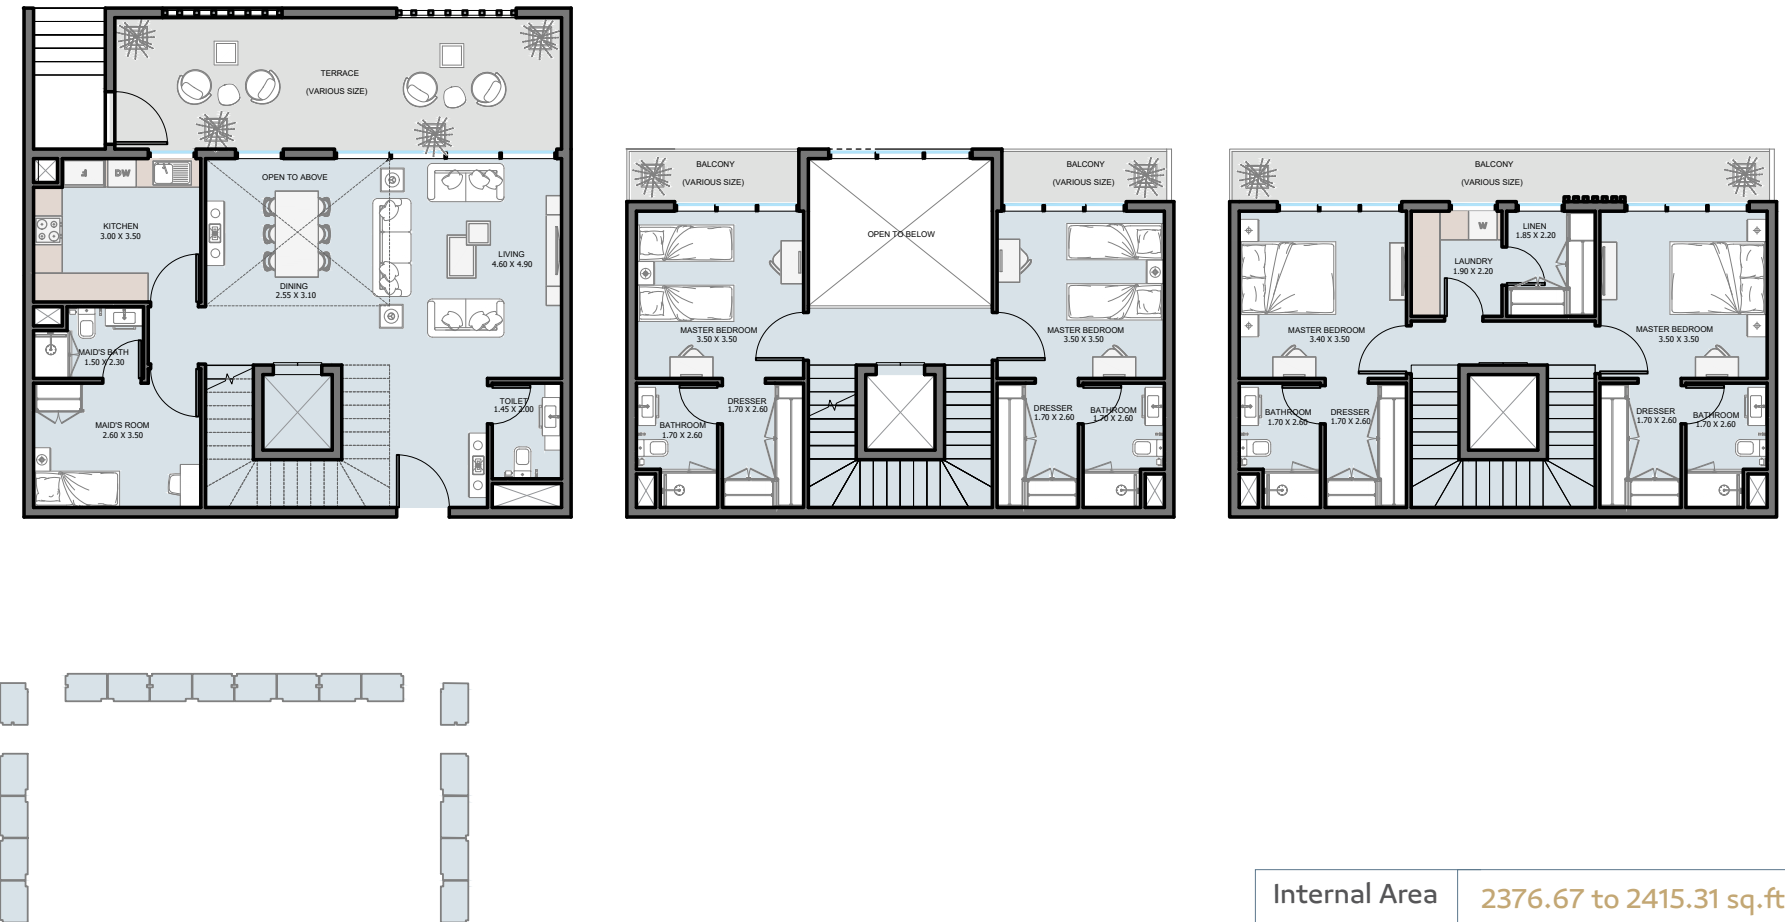

Internal Area	2376.67 to 2415.31 sq.ft
Outdoor Area	522.48 to 935.49 sq.ft
Total Area	2899.15 to 3350.80 sq.ft

Townhouse 4B | Type B

Tower (A) - 4th Floor

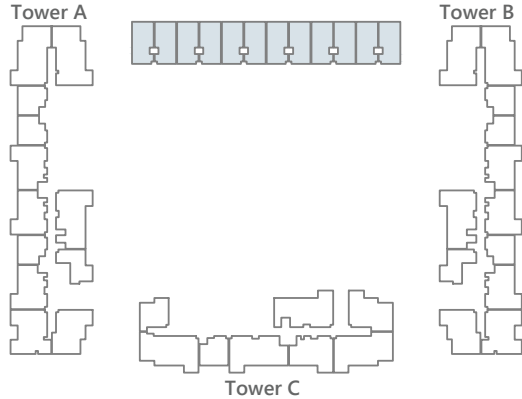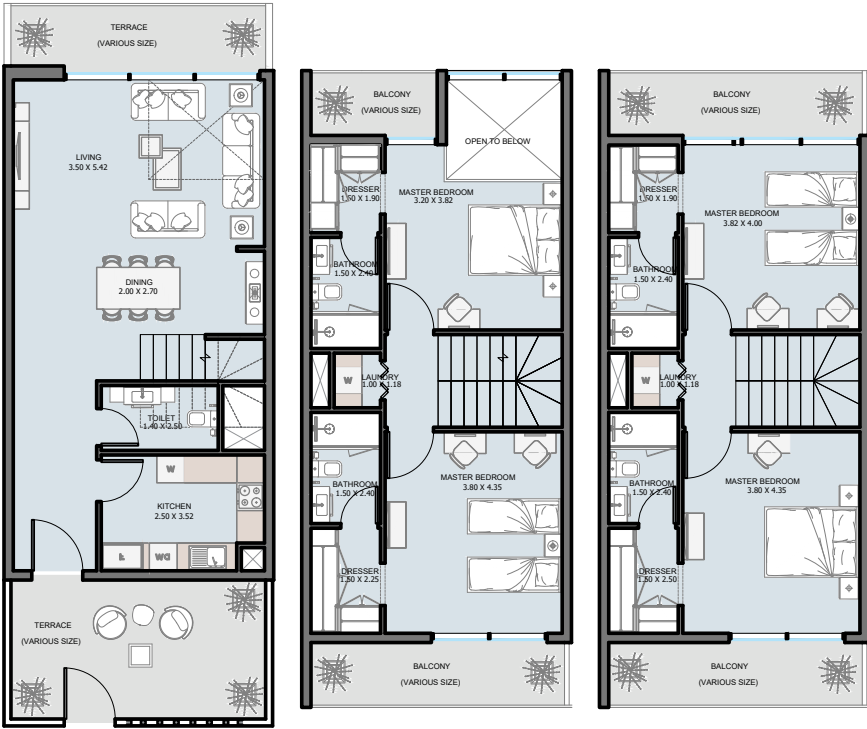

Internal Area	1949.02 to 1981.63 sq.ft
Outdoor Area	575.44 to 586.42 sq.ft
Total Area	2524.46 to 2568.05 sq.ft

Reportage.

Abu Dhabi-UAE | Head Office

Tamouh Tower
28th Floor, Al Reem Island
P.O. Box: 111949
Tollfree: +971 800 77 55 2
info@reportageuae.com

Dubai-UAE

Anantara Business Tower
3rd Floor, Business Bay
P.O. Box: 27446
Tollfree: +971 800 77 55 2
info@reportageuae.com

Cairo-Egypt

Building 217
North Teseen St.
New Cairo
T: +20 12 0008 1190
info@reportageeg.com

Istanbul-Türkiye

Maslak Mh. Sümer Sk.
No:4, İç Kapı No:3, Bodrum Kat,
Maslak Office Building (MOB) Sarıyer
T: +90 530 774 9595
info@reportage.com.tr

Riyadh-KSA

Building No. 3230
Al Aflaj St., Al Suwaidi
P.O. Box 12791
T: +966 11 215 1110
info@reportageuae.com

Moscow-Russia

Yefremova Street 10s1, k4/4
bld sadovye kvartaly
P.O. Box 119048
info@reportagerussia.com

Kampala, Uganda

Plot 4, Philip Road
Near German Embassy
Kololo, Kampala, Uganda
+256 756 111 434 | +256 763 331 572
info@reportageug.com

Lahore - Pakistan

Plaza No. 185, Broadway
Commercial phase 8, DHA Lahore
+923309991111
Info@reportageempire.com

Kigali, Rwanda

KG 334 ST 10, Nyarutarama,
Kigali, Rwanda
+250738532168 | +250794100607
info@reportagerw.com

ISLAMABAD Pakistan

Building No. 14, Sector-F,
Near Giga Mall, Phase 2,
DHA, Islamabad.
+923309991111
Info@reportageempire.com

For more information, visit reportageuae.com
or call 800 77 55 2 | +971 50 244 1078



Legal Disclaimer:

The information contained in this brochure is confidential and is for the exclusive use of the recipient. This brochure may not be reproduced, distributed, delivered, or furnished to any person without the prior written approval of Reportage Properties. No representation or warranty (expressed or implied) is made or can be given with respect to the accuracy or completeness of the information herein, or that any future offer of units or apartments in the project will conform to the terms described herein. Nothing in this leaflet should be construed as financial, legal, tax or regulatory advice. All accessories such as electronics, furniture, white goods, decorative elements and so forth included in this brochure are not part of the standard unit and used for illustration purposes only. All plans, layouts, pictures, renderings, information and details included in this brochure are indicative only and may change at any time up to the final 'as built' status in accordance with final designs of the project and regulatory approvals and planning permissions.

Reportage.