

RABDAN GATES

By Rabdan Developments
WWW.RABDANDEVELOPMENTS.AE

⊗ 800RBDN





Where Your Address is Your Signature

Rabdan Gates is an iconic new residential address by Rabdan Developments, located in the heart of Majan, Dubai. Rising gracefully over 26 floors, this architectural gem features 437 elegantly designed residential units and 8 retail spaces, offering a selection of studios, 1-bedroom, and 2-bedroom and 3-bedroom apartments.

Blending modern urban living with nature-inspired amenities, Rabdan Gates is a sanctuary of sophistication and leisure. With thoughtfully integrated landscape features such as a beach pool, mini golf course, kids' play areas, and outdoor fitness zones, residents enjoy a resort-style atmosphere every day.

The crown jewel of the project lies on Level 11, where an elevated retreat awaits—featuring adult pools, a fire pit lounge, and breathtaking views. Rabdan Gates stands as a beacon of modern living and vibrant community, where comfort, connectivity, and creativity come together.

Prime Location

Perfectly positioned in majan, one of Dubai's fastest-growing lifestyle communities, Rabdan gates offers seamless access to Sheikh Mohammed Bin Zayed Road, Hessa Street, and Al Khail Road, connecting residents effortlessly to every corner of the city. just minutes from Global Village, IMG Worlds, and Dubai Hills Mall, the location blends everyday convenience with exceptional lifestyle appeal, surrounded by top schools, healthcare, and essential services.

Landmarks

Dubai Mall	20	min
Dubai Frame	20	min
Dubai International Airport	15	min
Burj El Arab	20	min
Marina Beach	20	min
Global Village	10	min
IMG World	8	min
AlMaktoum International Airport	25	min

Majan, Dubai
















DUBAI INTL. AIRPORT

15 min

GLOBAL VII

10 min

ILLAGE AL MAKTOUM INTL. AIR in 25 min

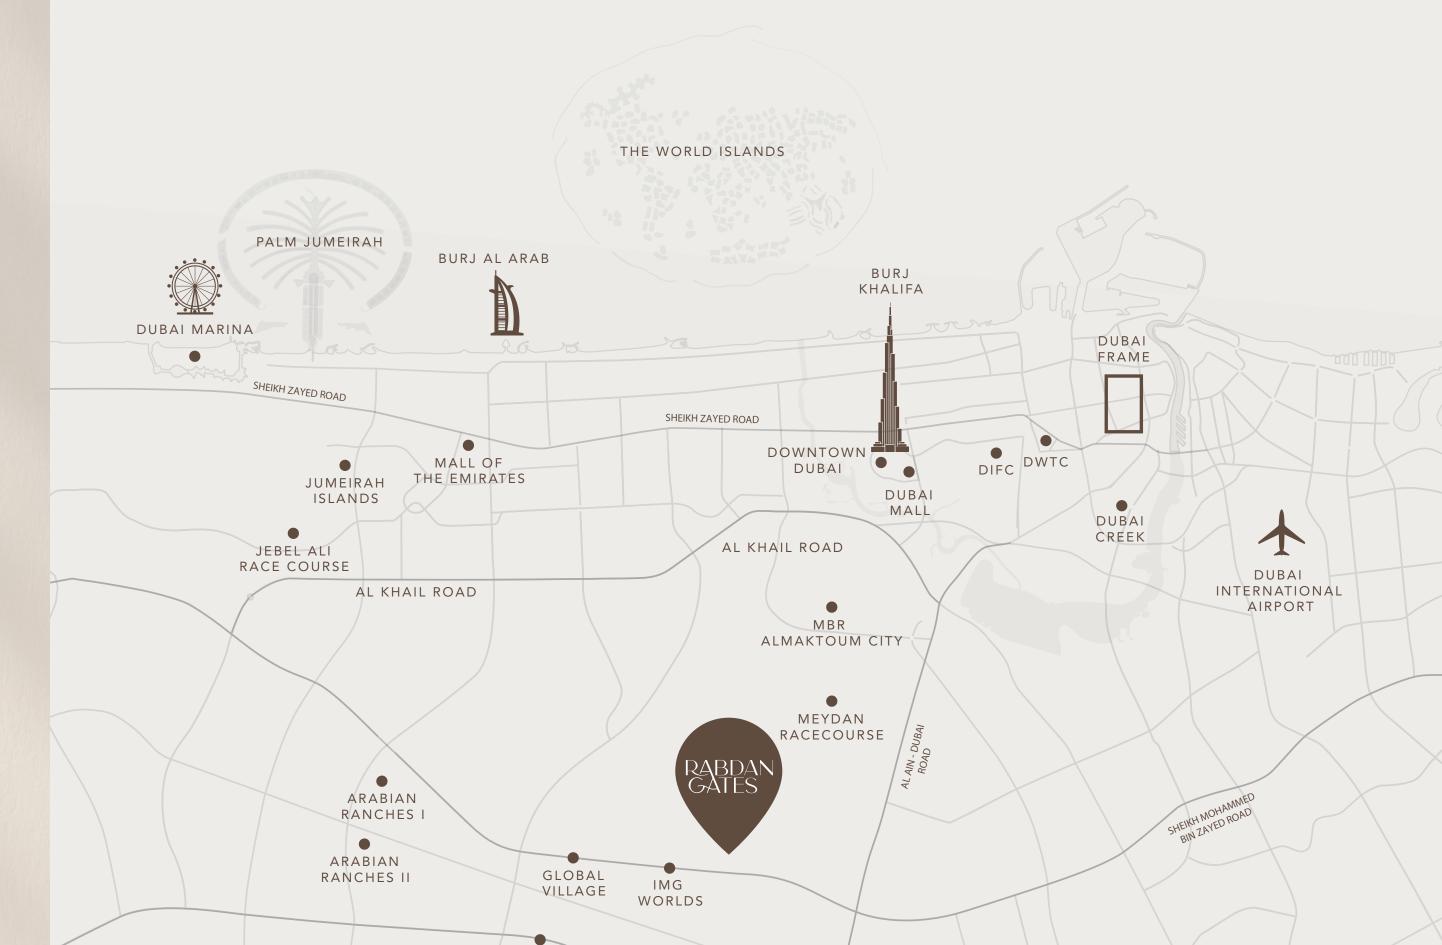







Sink In Serenity

Life at Rabdan Gates is a lifestyle experience in itself. Beyond striking design, it's the world-class amenities that truly distinguish this community.

Imagine an infinity pool that melts into the horizon—a peaceful rooftop escape that invites you to unwind. Complemented by lush landscaped gardens and a modern fitness center, every feature is thoughtfully designed to elevate daily living.

Here, boundaries dissolve, and life flows naturally at the edge of the infinite.



Amenities

A lifestyle enriched with thoughtfully curated amenities. enjoy a harmonious blend of leisure, wellness, and recreation designed to elevate everyday living.



Kids Pool

Climbing wall



BBQ Area



Outdoor Fitness



Indoor/Outdoor Kids play Area



Sand Beach Pool



Club Lounge



Mini Golf





Water Features Panoramic Viewing Terrace



Locker Rooms



Electrical Vehicle Parking



>

Cinema







Multipurpose Rooms



Landscaped Gardens



Communal Workspace



Retail Shops

Kids Splash Park



Grand Entrance Lobby



Outdoor Seating Area











Livein harmony

Step into spaces crafted with comfort and elegance, where every element reflects intentional design. This is more than a place to live—it's a lifestyle defined by balance, tranquility, and refined simplicity, all in harmony with nature.





Rise above, live beyond

Step into refined spaces designed with comfort and elegance, where every detail reflects thoughtful craftsmanship. Rabdan Gates redefines residential living through its exclusive collection of amenities—from refreshing pools and lush landscaped gardens to a state-of-the-art fitness center and more—each element thoughtfully curated to elevate your daily experience.

Here, you're not just discovering a home; you're stepping into a lifestyle of balance, serenity, and timeless sophistication, seamlessly in tune with nature.






Floorplans

STUDIO / TYPE 01





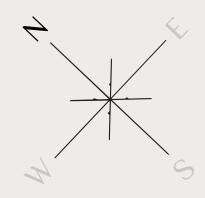


BUILDING DIRECTION

STUDIO / TYPE 02





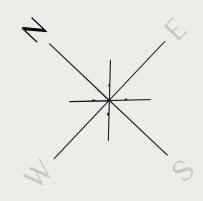


BUILDING DIRECTION

STUDIO/TYPE 03






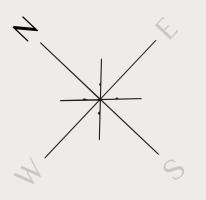


BUILDING DIRECTION





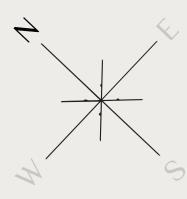



BUILDING DIRECTION

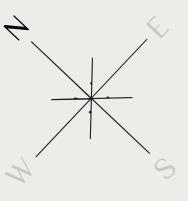

BUILDING DIRECTION




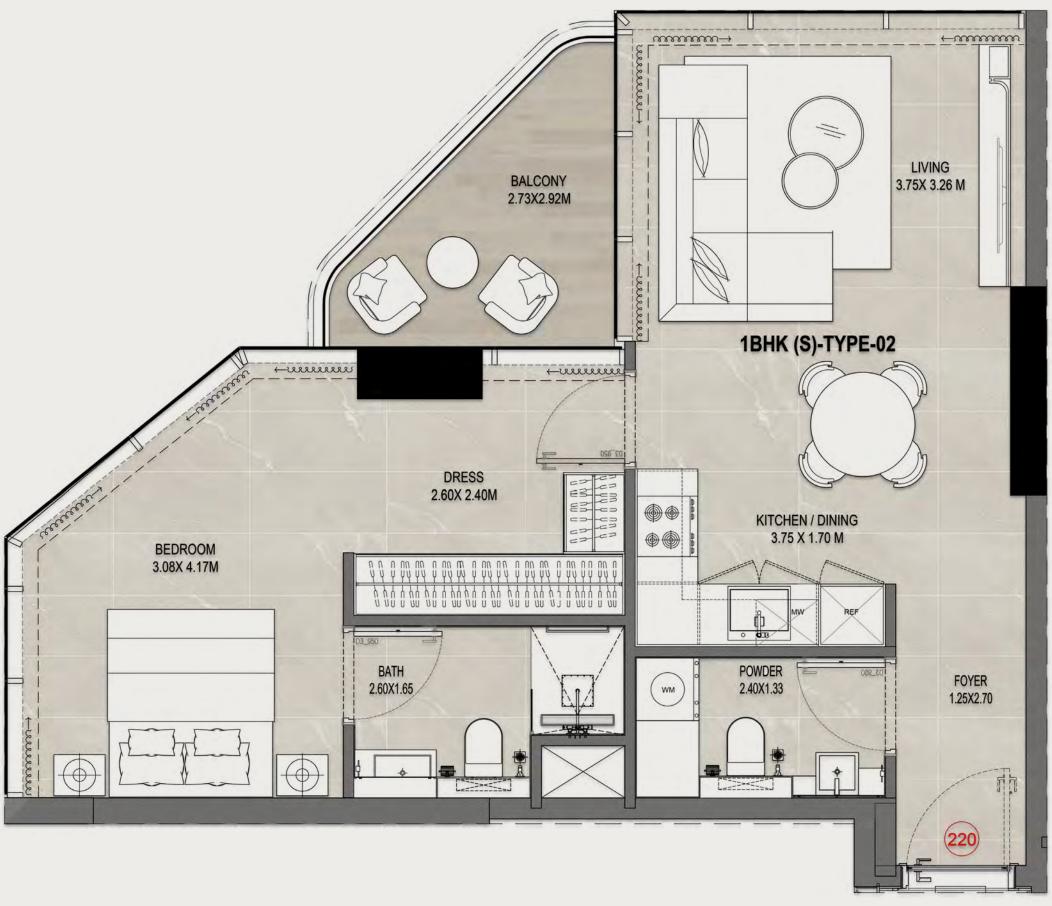


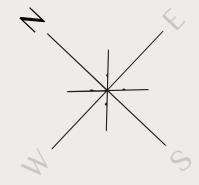


BUILDING DIRECTION



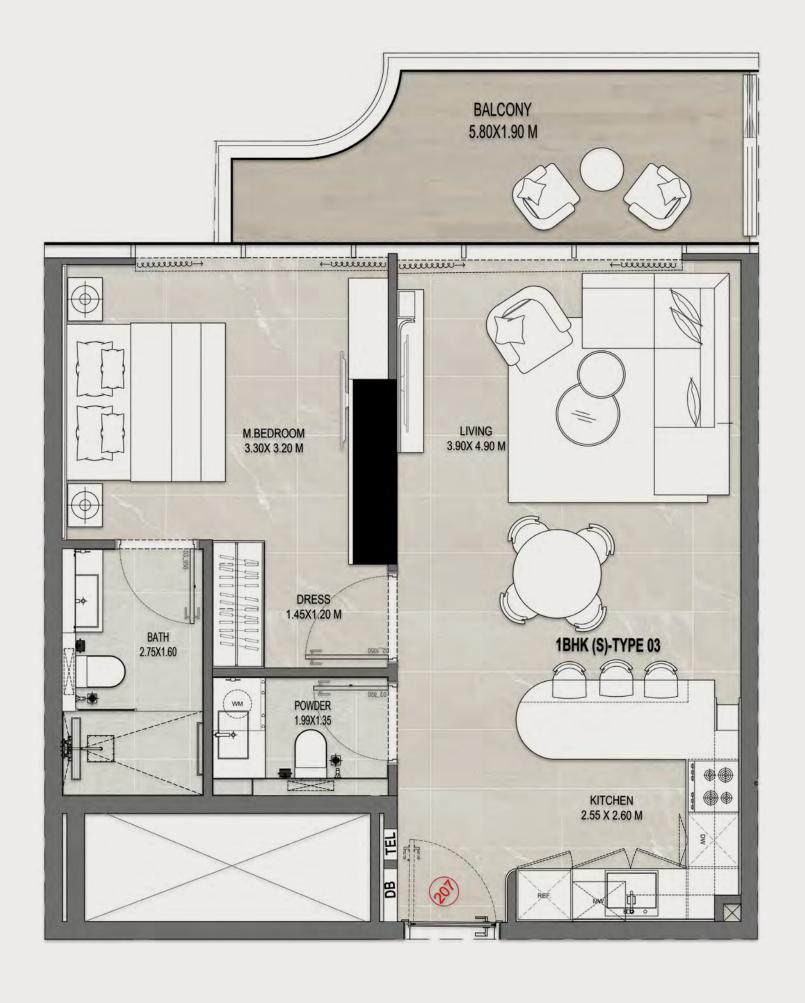


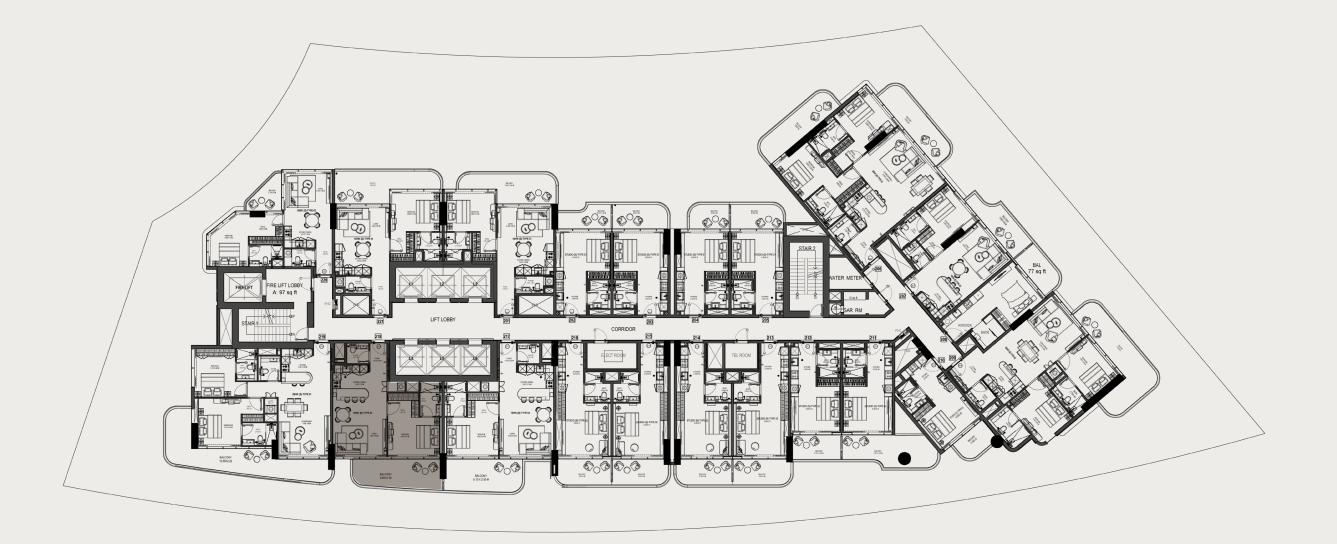




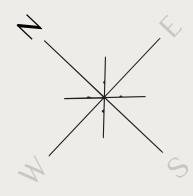

BUILDING DIRECTION

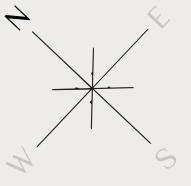


BUILDING DIRECTION

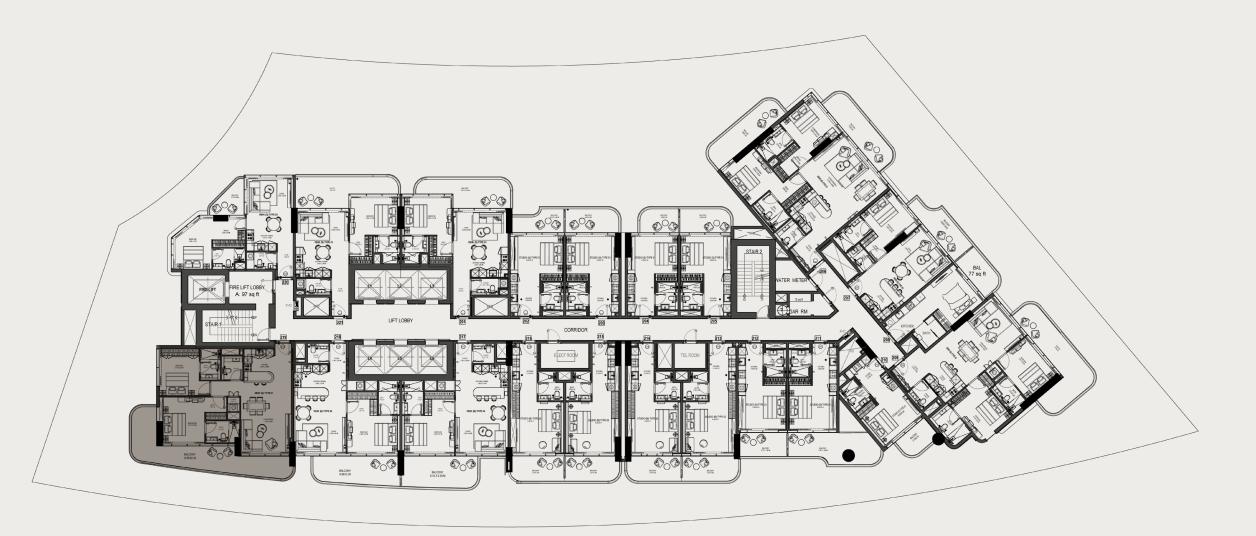









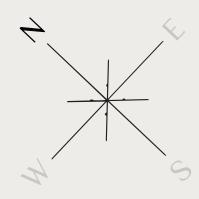

BUILDING DIRECTION

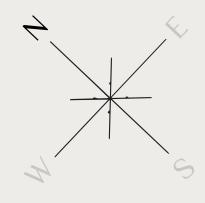


BUILDING DIRECTION

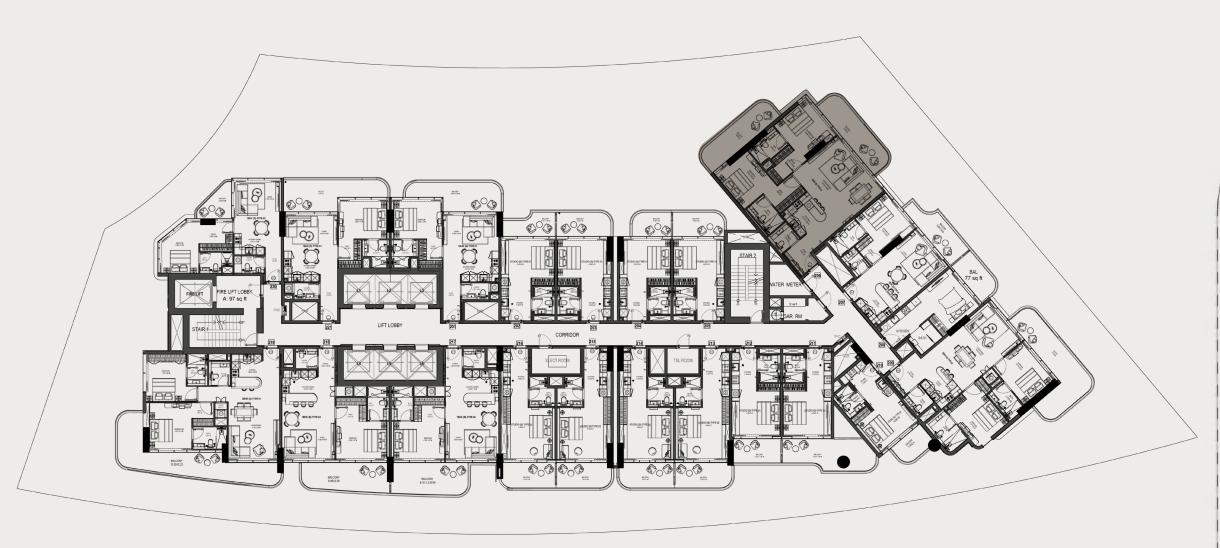







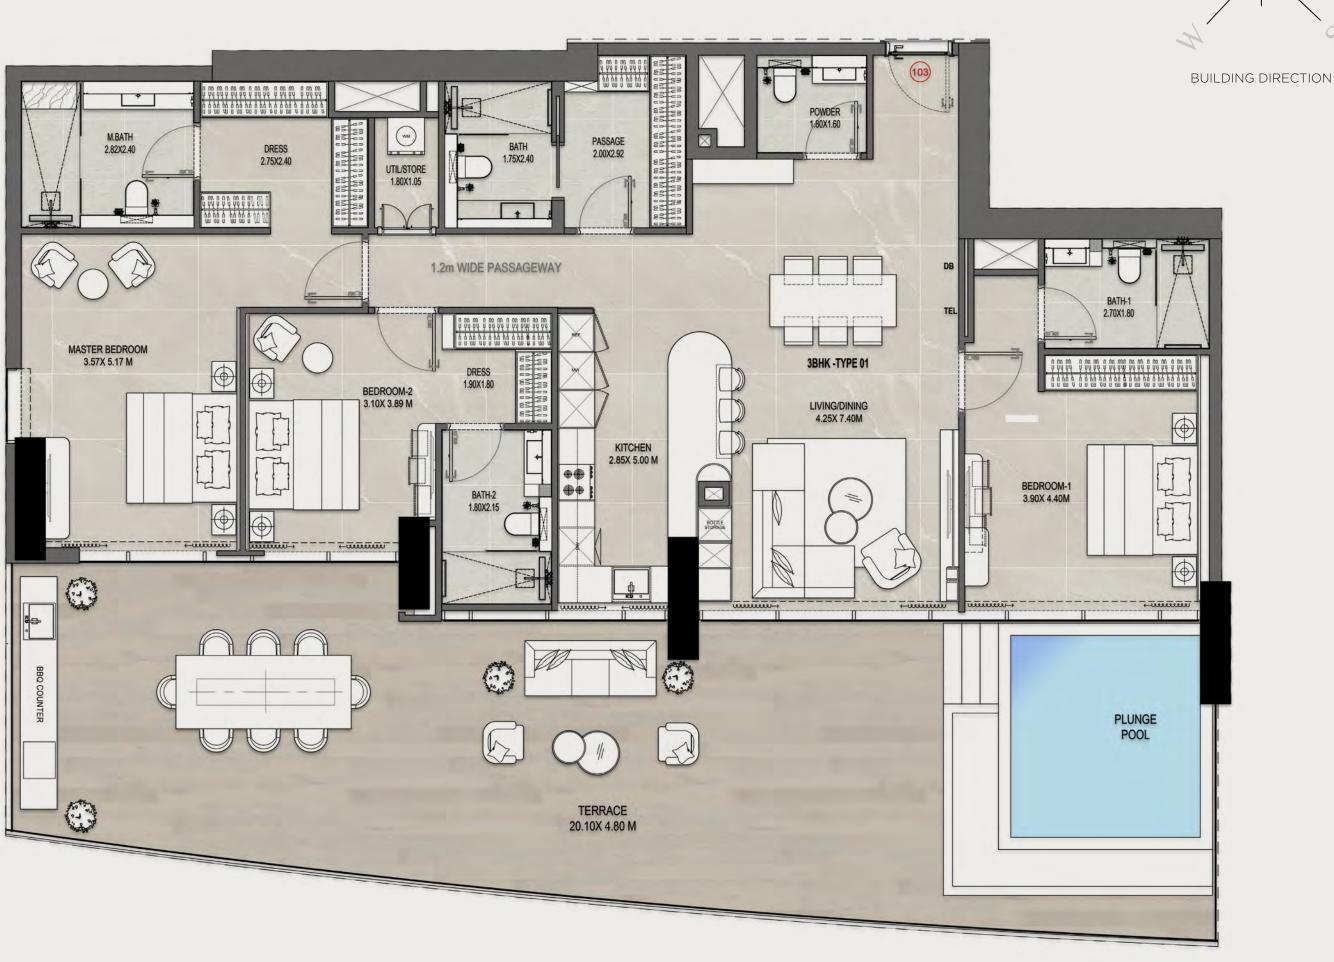

3 BHK/TYPE 2

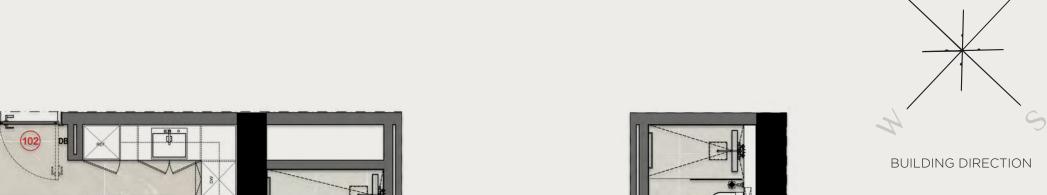



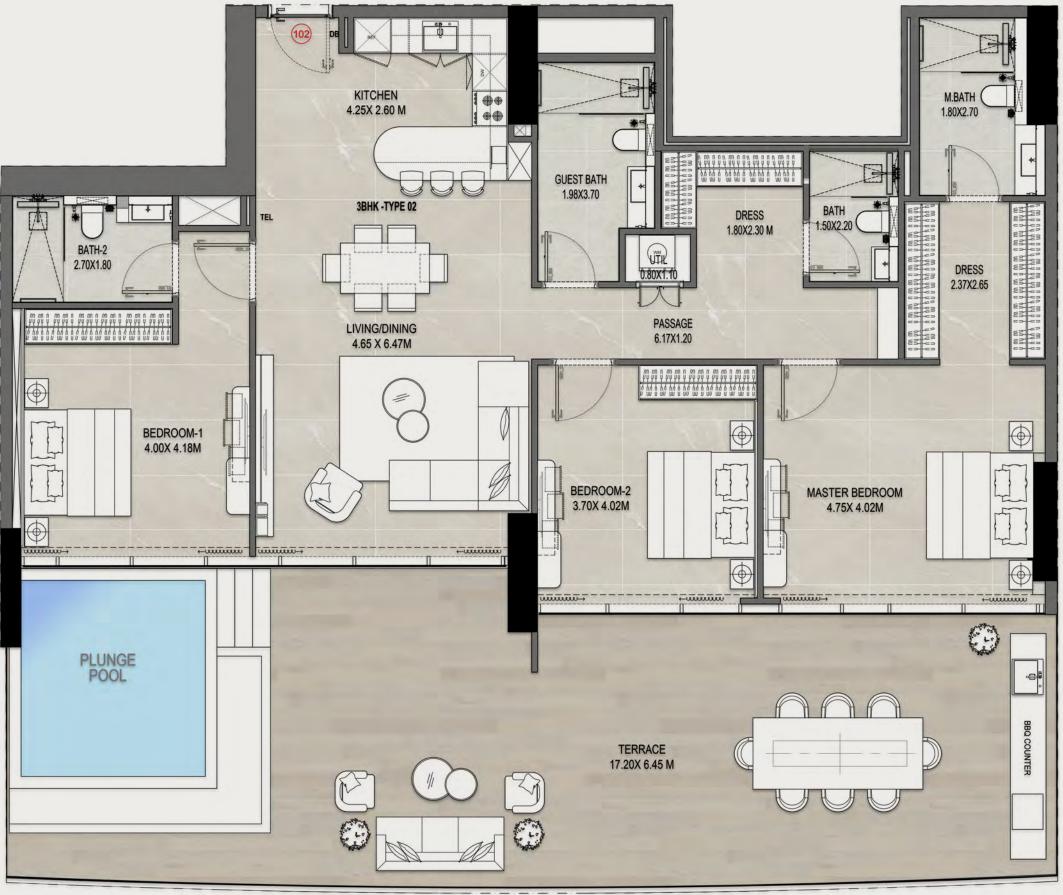


Disclaimer:1. All room dimensions are measured to structural elements and exclude wall finishes and construction tolerances. 2. All dimensions have been provided by our consultant architects. 3. All materials, dimensions and drawings are approximate. Information is subject to change without notice. 4. Actual suite area may vary from the stated area. Drawings not to scale. The developer reserves the right to make revisions. 5. Calculation of suite area is measured as the area bounded by the centre line of demising or partition walls separating one unit from another unit, the exterior face of all exterior walls, and the exterior face of the adjoining unit. 6. Calculation of balcony area is measured as the area bounded by the centre line of demising or partition walls separating one unit from another unit, the outmost face of the enclosing guard and the external face of the adjoining balcony. 7. The units are measured at typical floor in the building. Columns may vary in size depending on the floor level. 8. For each unit type, unit sizes and details might be slightly different. Please refer to the sales and purchase agreement for the actual size of each specific unit.



BUILDING DIRECTION



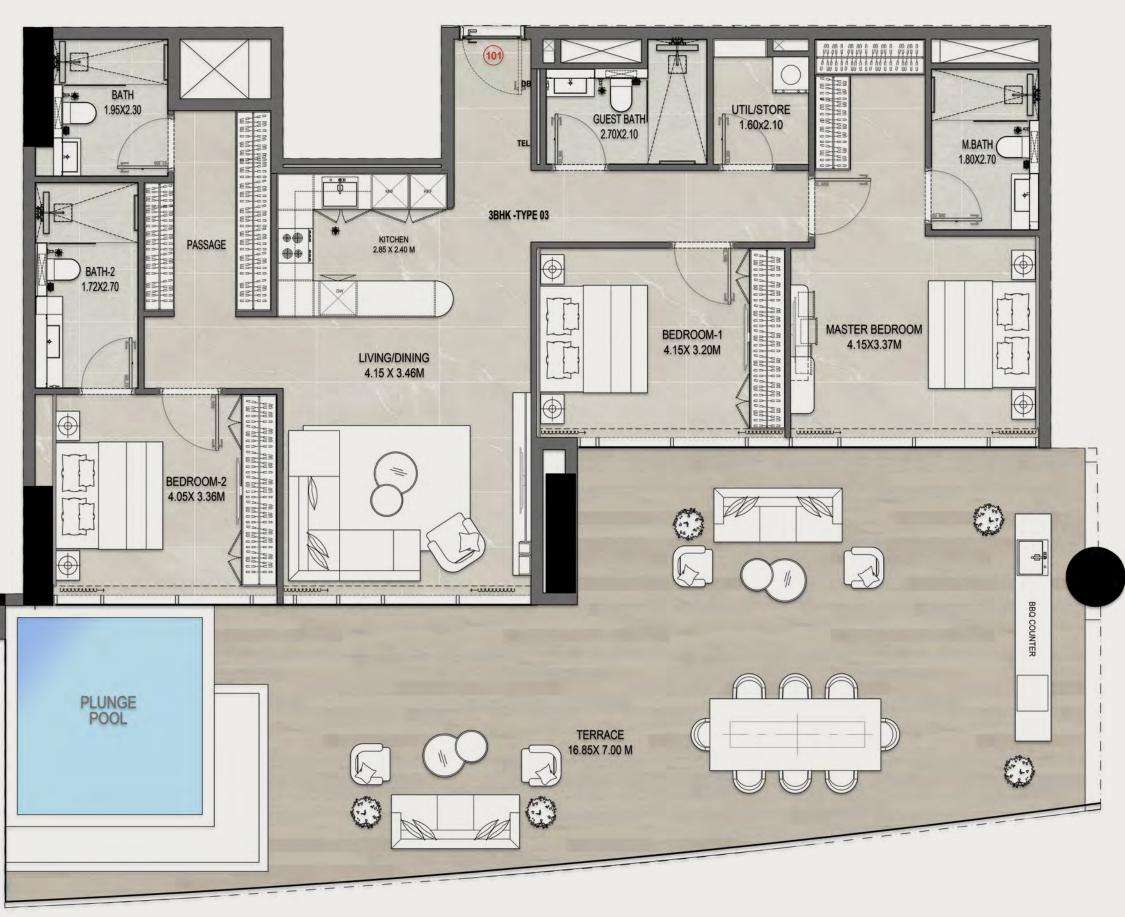

Disclaimer:1. All room dimensions are measured to structural elements and exclude wall finishes and construction tolerances. 2. All dimensions have been provided by our consultant architects. 3. All materials, dimensions and drawings are approximate. Information is subject to change without notice. 4. Actual suite area may vary from the stated area. Drawings not to scale. The developer reserves the right to make revisions. 5. Calculation of suite area is measured as the area bounded by the centre line of demising or partition walls separating one unit from another unit, the exterior face of all exterior walls, and the exterior face of the adjoining unit. 6. Calculation of balcony area is measured as the area bounded by the centre line of demising or partition walls separating one unit from another unit, the outmost face of the enclosing guard and the external face of the adjoining balcony. 7. The units are measured at typical floor in the building. Columns may vary in size depending on the floor level. 8. For each unit type, unit sizes and details might be slightly different. Please refer to the sales and purchase agreement for the actual size of each specific unit.



















PAYMENT PLAN

20%
DOWN PAYMENT

40%
DURING
CONSTRUCTION

10 %
HANDOVER

30%
POST HANDOVER

COMPLETION DATE: Q2 - 2028

SIZE RANGE

TYPES	NO. OF UNITS	SIZE RANGE (SQ.FT)
Studio	248	366 - 487
1 Bedroom	125	708 - 929
2 Bedroom	61	1,115 - 1,350
3 Bedroom	3	2,503 - 2,725







♦ 800RBDN

www.rabdandevelopments.ae